

COUNTY SURVEYORS FILE DATA  
DO NOT REMOVE FROM OFFICE

1 SEC CORNER S1/4 T22S, R10W  
TO STAKE BLM 1983  
TO 70° CEDAR & 3" W 4.0'

1/4 CORNER S1/4 T22S, R10W  
SET BRASS CAP IN BALK LEGGE MARKED AS ABOVE  
SCRIBED 24" ALDER 54" W 55.5"  
SCRIBED 30" FIR 54" W 32.5"

N 1° 28' 55" W 222.84'

R 10 W  
R 9 W

SECTION CORNER S1/4 T22S, R9W  
SET IR WITH BRASS CAP MARKED  
SCRIBED 20" FIR N 37° E 26.0"  
SCRIBED 25" FIR N 40° W 7.8"  
SCRIBED 14" FIR S 44° E 12.4"

SECTION CORNER S1/4 T22S, R10W  
SET IR WITH BRASS CAP MARKED  
TO 50' FIR S 57° 45' W 25.6' - ADJUSTED TO SCRIBING  
TO 58' STUMP S 61° 40' E 38.6'  
TO 78' STUMP N 90° 30' W 13.5'

(30.64 CH)  
197.85'

(30.64 CH)  
5 09° 56' 16" E 327.49'

(20 CH)  
129.06'

(20 CH)  
5 09° 57' 25" E 67.68' (1.00)


W 1/4 S7 T22S, R9W  
SET IR WITH BRASS CAP MARKED AS ABOVE  
SCRIBED "E" HAZEL N 78° W 18.0"  
SCRIBED "E" ALDER 52" W 7.1"

CC 27  
FOUND 1970 BRASS CAP AND  
ACCESSORIES OF RECORD  
1970 BLM

(8.97 CH)  
N 89° 23' 17" E 532.42'

(117.96')  
N 89° 23' 17" E 1923.67'  
1579.90'

FILED *bs*  
RECEIVED *bs*  
APR 13 1993  
COUNTY SURVEYOR  
DOUGLAS COUNTY, ORE.  
*bs*

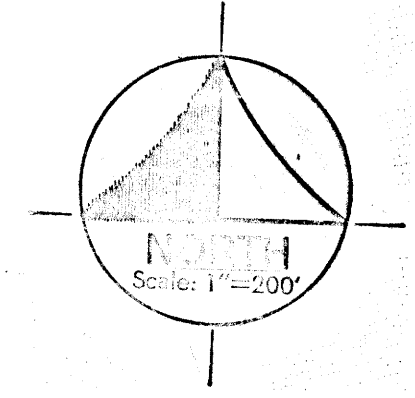

NARRATIVE:  
THIS SURVEY WAS CONDUCTED TO LOCATE AND MARK THE LINES  
DEFINING INTERNATIONAL PAPER COMPANY'S OWNERSHIP  
IN A PORTION OF D.L.C. 38 AND ALONG THE NORTH LINE OF  
SECTION 18, T 22 S, R 9 W, W.M.  
THE NORTHWEST CORNER OF D.L.C. 38 WAS SET ON THE PRO-  
JECTION OF THE NORTHERLY LINE FROM THE PERPETUATION  
OF THE ONLY REMAINING ORIGINAL WITNESS CORNER.  
THE NORTHWEST CORNER OF SECTION 18 WAS SINGLE  
PROPORTIONED ON THE RANGE LINE BETWEEN CORNERS  
FOUND AS SHOWN. THE REMAINDER OF THE CONTROLLING  
CORNERS WERE FOUND AS SHOWN. BEARINGS ARE BASED  
ON 1970 BLM HIGHWAY 38 ALIGNMENT IS PER OSHD MAP NO. 28-24-20  
ALL DISTANCES TO BEARING TREES WERE MEASURED TO  
THE SIDE AND CENTER OF THE TREE AT THE ROOT CROWN.  
ALL BEARINGS TO ACCESSORIES ARE MAGNETIC; MEAN  
MAGNETIC VARIATION IS 19° 15' EAST.  
ALL IRON PIPES SET ARE 1 1/4" ID X 3/8". ALL BRASS CAPS ARE  
2 1/2" DIAMETER AND MARKED "DLS 1093". ALL 3/8" IRON RODS  
SET ARE 30" AND CAPPED WITH A YELLOW PLASTIC CAP  
MARKED "WOBBE, DLS 1093"  
— INDICATES LINE BLAZED AND POSTED.

COUNTY SURVEYORS FILE DATA  
DO NOT REMOVE FROM OFFICE

PLANTS & ASSOCIATES PROFESSIONAL ENGINEERS & LAND SURVEYORS 54 CENTENNIAL LOOP, EUGENE, OR 97401 510 KINGSWOOD ST., BOX 1136, FLORENCE, OR 97439	
PROJECT	BOUNDARY SURVEY
CLIENT	INTERNATIONAL PAPER CO.
LOCATION	S 1/4 SEC 7, N 1/4 SEC 8, T 22 S, R 9 W, W.M. DOUGLAS COUNTY, OREGON
DRAWN BY	EMW
	FEBRUARY 23, 1993

REGISTERED  
PROFESSIONAL  
LAND SURVEYOR  
*Eugene M. Wobbe*  
OREGON  
JULY 30, 1978  
EUGENE M. WOBBE  
1093