

SURVEY OF LOT 3, BLK. 1, THIRD BROOKSIDE ADDITION TO THE CITY OF ROSEBURG

COUNTY SURVEYORS FILE DATA
DO NOT REMOVE FROM OFFICE

BY: BAUGHMAN TECHNICAL SERVICES
5157 NORTH UMPQUA HIGHWAY
ROSEBURG, OREGON 97470

FOR: JOE YRAGUEN

IN THE S.W. 1/4 S16 & THE S.E. 1/4 S17, T27S, R5W, W.M.

SCALE: 1" = 200'


JULY 1982

REGISTERED
PROFESSIONAL
LAND SURVEYOR

Allen S. Baughman
ALLEN S. BAUGHMAN
536

FILED *BS*
RECEIVED *BS*
COUNTY CLERK
CLATSOP COUNTY, OREGON

BS

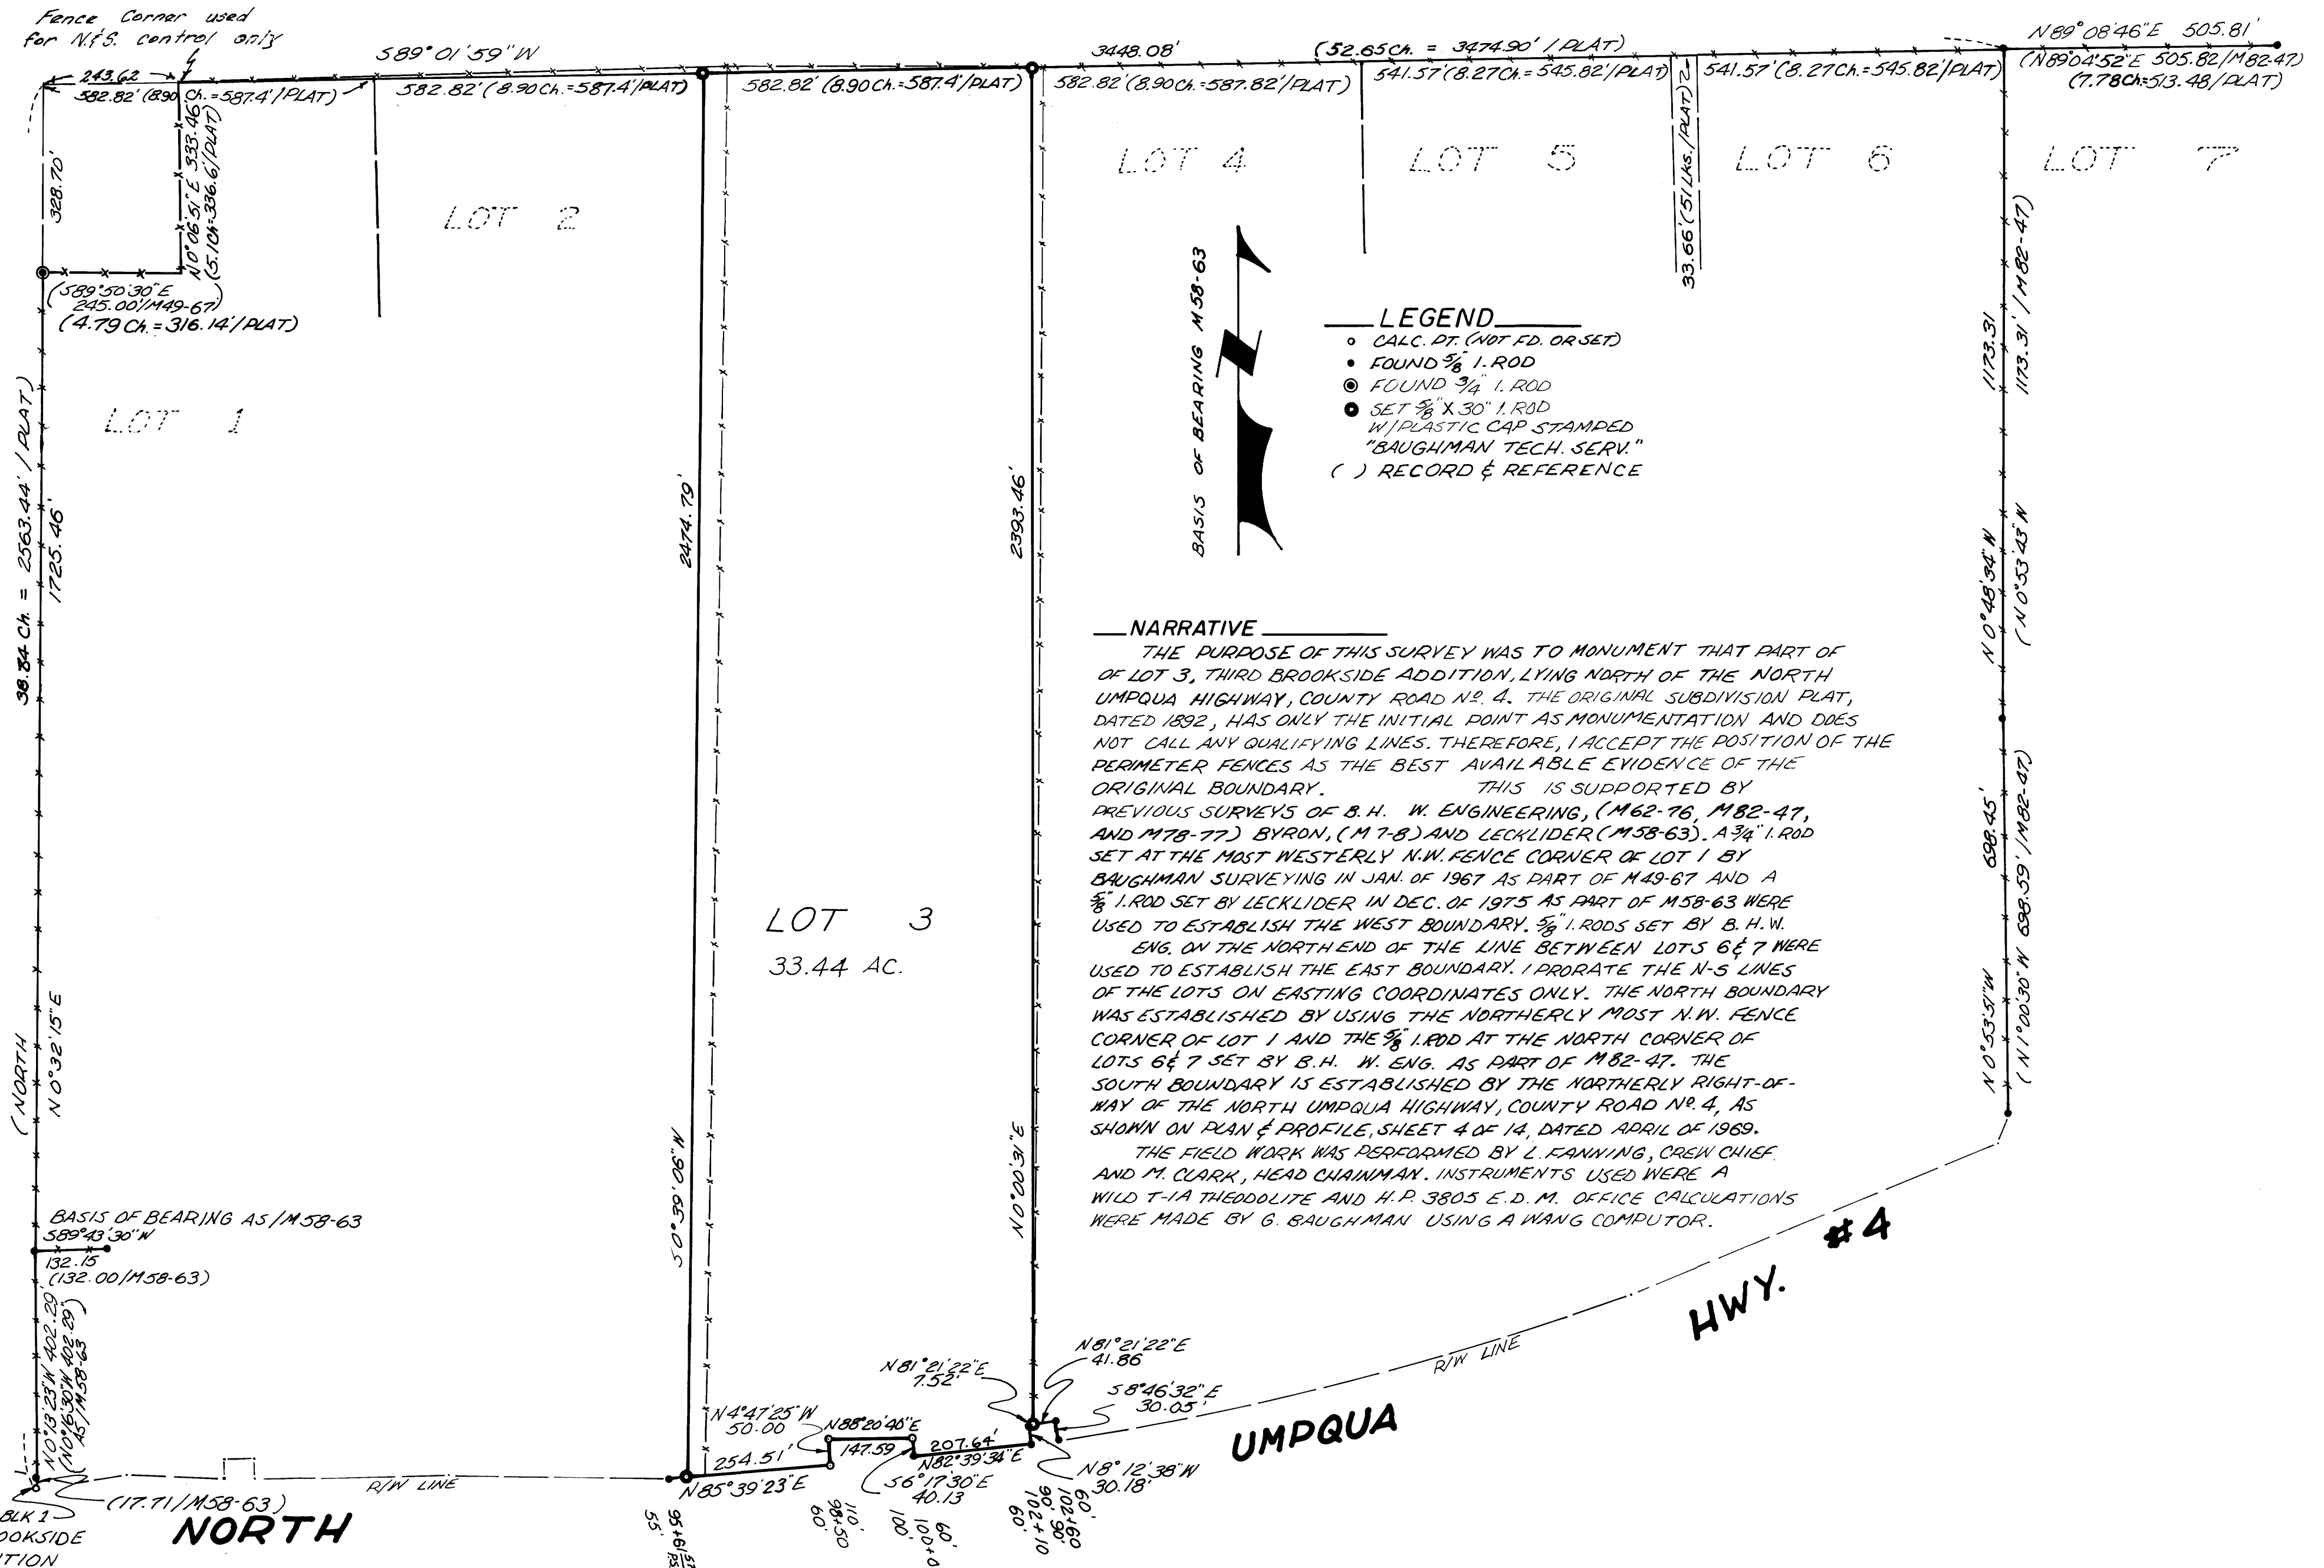

M 92-68

FILE M 92-68