

SURVEY LOCATED IN SECTIONS 5 & 6, T. 19 S., R. 9 W., W.M.


SHEET 3 OF 3

LANE CO., OREGON


MARCH 18, 1983



Clyde F. Mulkins

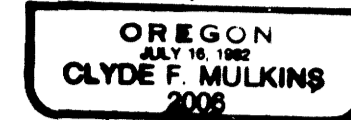

Clyde F. Mulkins

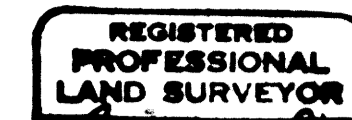

Ronald E. Stutzner



Ronald E. Stutzner

FILED RECEIVED

MAY 31 1983

COUNTY SURVEYOR
DOUGLAS COUNTY, ORE.

SURVEY HISTORY

CORNER NOTES

The 4th Standard Parallel South (R.9W.) was established in 1855 by Gordon and Gardiner. At this time they monumented the North boundary of T.19S., R.9W. only in this Twp.

In 1882, Smith establishes the exteriors of T.18S., R.9W. and sets new corners along the Gordon boundary.

In 1895, Chandler establishes the East boundary of T.19S., R.10W. and the subdivisional lines of T.19S., R.9W. He then returns in 1899 to correct previous work and resurveys the 4th Standard Parallel South. He destroys his previous corners along the Parallel and establishes the South line of T18S as the senior line. Then Chandler resurveys a portion of the East boundary of T.19S., R.10W. and the subdivisional lines of T.19S., R.9W.

In 1929, Price (also a U.S. Surveyor) performs a retracement and dependent survey of the 4th Standard Parallel. At this time Price finds Chandlers survey fraudulent along the Parallel and recovers some Smith and Gordon corners. Price then reestablishes the Parallel using the original evidence ignored by Chandler. The Gordon points were used as angle points.

In 1958, Tillman (BLM) retraces portions of the East boundary of T.19S., R10W. and the subdivision lines of T.19S., R9W.

The 1929 and 1958 Government surveys provided the control for my survey.

In Feb. 1979, Peel (PLS 752) retraced portions of the East boundary of T.19S., R.10W. and the 4th Standard Parallel.

In June, 1978, R.E. Stutzner (PLS 1342) retraced the boundary between Sections 4 and 5.

- (48) S5 SW-NE-SE
1/256
1983
PLS 2006
Set standard U.S.F.S. monument, mkd. as shown, from which: set 21 in. Doug fir, bears N34°E, 17.5 ft., scribed "SWNESE1/256 S5 BT"; set 21 in Doug fir, bears S88°W, 10.7 ft., scribed "SWNESE1/256 S5 BT".
- (49) S5 C-W-E-SE
1/256
1983
PLS 2006
Set standard U.S.F.S. monument, mkd. as shown, from which: set 6 in. Doug fir, bears N46°W, 4.6 ft., scribed "CWESE1/256 S5 BT"; set 6 in. Doug fir, bears S36°W, 9.2 ft., scribed "CWESE1/256 S5 BT".
- (50) S5 C-N-S-SE
1/256
1983
PLS 2006
Set standard U.S.F.S. monument, mkd. as shown, from which: set 7 in. Doug fir, bears N01°E, 18.6 ft., scribed "CNSESE1/256 S5 BT"; set 4 in. Doug fir, bears N77°W, 7.4 ft., scribed "X BT" at base.
- (51) S5 C-S-S-SE
1/256
1983
PLS 2006
Set standard U.S.F.S. monument, mkd. as shown, from which: set 21 in. Alder, bears S84°E, 33.0 ft., bark scribed "CSSSE1/256 S5 BT"; set 20 in. Alder, bears N23°W, 41.0 ft., bark scribed "CSSSE1/256 S5 BT".
- (52) S5 SE-SE-SE
1/256
1983
PLS 2006
Set standard U.S.F.S. monument, mkd. as shown, from which: set 20 in. Doug fir, bears N54°E, 2.4 ft., scribed "SESESE1/256 S5 BT"; set 24 in. Doug fir, bears S24°E, 8.8 ft., scribed "SESESE1/256 S5 BT".
- (53) W.C. NE-SE-SE
1/256
20.00
1983
PLS 2006
Set standard U.S.F.S. monument, mkd. as shown, from which: true NESESE1/256 corner bears N89°14'00"W, 20.00 ft.; set 16 in. Alder, bears S89½°E, 27.2 ft., bark scribed "X BT"; set 16 in. Alder, bears S15°W, 31.6 ft., bark scribed "X BT".
- (54) S5 C-S-NE-SE
1/256
1983
PLS 2006
Set standard U.S.F.S. monument, mkd. as shown, from which: set 8 in. Alder, bears N63°E, 2.2 ft., bark scribed "CSNESE1/256 S5 BT"; set 12 in. Alder, bears S36°W, 10.8 ft., bark scribed "CSNESE1/256 S5 BT".
- (55) S5 NE-NE-SE
1/256
1983
PLS 1342
Set 3 in. aluminum rock cap in concrete, mkd. as shown, from which: set 6 in. Doug fir, bears N56°E, 22.2 ft., scribed "X BT"; set 12 in. Doug fir, bears S89°W, 19.5 ft., scribed "NENESE1/256 S5 BT".
- (56) S5 C-N-NE-SE
1/256
1983
PLS 2006
Set 3 in. aluminum cap in concrete, mkd. as shown, from which: set 10 in. Hemlock, bears N67°E, 24.0 ft., scribed "CNNESE1/256 S5 BT"; set 16 in. Alder, bears S16½°W, 24.6 ft., bark scribed "CNNESE1/256 S5 BT".
- (57) S5 C-E-E-E
1/256
1983
PLS 1342
Set standard U.S.F.S. monument, mkd. as shown, from which: set 22 in. Doug fir, bears N27°W, 23.1 ft., scribed "CEEE1/256 S5 BT"; set 26 in. Doug fir, bears S20°E, 16.3 ft., scribed "CEEE1/256 S5 BT".
- (58) S5 C-N-NE-SW
1/256
1983
PLS 2006
Set standard U.S.F.S. monument, mkd. as shown, from which: set 11 in. Doug fir, bears S49°W, 11.5 ft., scribed "CNNESW1/256 S5 BT"; set 14 in. Alder, bears S36°E, 15.2 ft., bark scribed "CNNESW1/256 S5 BT".
- (59) S5 W-W-W 1/256
1/58
1983
PLS 1342
Set standard U.S.F.S. monument, mkd. as shown, from which: set 22" Doug fir bears S8°W 26.1 ft., scribed "WWW 1/256 S8 BT"; set 23" Doug fir, bears N78°W, 17.2 ft., scribed "WWW 1/256 S5 BT".
- (60) S5 SW-SW-SW1/256
1/58
1983
PLS 1342
Set standard U.S.F.S. monument, mkd. as shown, from which: set 18" Hemlock bears S56°W, 3.5 ft., scribed "SWSWSW 1/256 S5 BT"; set 14" Hemlock, bears N28°W, 29.6 ft., scribed SWSWSW 1/256 S5 BT".
- (61) S5 SE-SW-SW1/256
1/58
1983
PLS 1342
Set standard U.S.F.S. monument mkd. as shown, from which: set 42" Doug fir, bears S39°W, 26.6 ft., scribed "SESWSW 1/256 S5 BT"; set 14" Hemlock, bears N50°W, 22.4 ft., scribed "SESWSW 1/256 S5 BT".
- (62) S5 CE-SW-SW1/256
1/58
1983
PLS 1342
Set standard U.S.F.S. monument mkd. as shown, from which: set 12" Hemlock, bears N81°E, 16.2 ft., scribed "CESWSW 1/256 S5 BT"; set 14" Hemlock, bears S14°E, 20.5 ft., scribed "CESWSW 1/256 S5 BT".
- (63) S5 SE-SW 1/64
1/58
1983
PLS 1342
Set standard U.S.F.S. monument mkd. as shown, from which: set 27" Hemlock, bears S8°W, 19.0 ft., scribed "SESW 1/64 S5 BT"; set 10" Alder, bears N85°E, 7.5 ft., bark scribed "SESW 1/64 S5 BT".
- (64) S5 CS-SE-SW1/256
1/58
1983
PLS 1342
Set standard U.S.F.S. monument mkd. as shown, from which: set 26" Doug fir, bears S41°W, 14.5 ft., scribed "CSSESW 1/256 S5 BT"; set 26" Hemlock, bears S62°E, 22.6 ft., scribed "CSSESW 1/256 S5 BT".
- (65) S5 SE-SE-SW1/256
1/58
1983
PLS 1342
Set standard U.S.F.S. monument mkd. as shown, from which: set 30" Doug fir, bears S50°W, 39.3 ft., scribed "SESESW 1/256 S5 BT"; set 8" Hemlock, bears S39°E, 17.1 ft., scribed "SESESW 1/256 S5 BT".
- (66) W 1/16 S5
1/58
1983
PLS 1342
Set standard U.S.F.S. monument mkd. as shown, from which: set 15" Hemlock, bears N28°W, 12.5 ft., scribed "W1/16S5BT"; set 10" Hemlock, bears S48°W, 29.0 ft., scribed "W1/16 S8 BT".

MAP FILE M.94-21.C

MAP FILE M.94-21.C