

NOTES

The purpose of this survey is to post the lines between property administered by the Oregon Dunes National Recreation Area or the U.S. Forest Service and any other property, and to maintain certain corners previously monumented or re-monumented by the Bureau of Land Management.

This survey was accomplished using theodolites, electronic distance meters, and steel tapes to measure random traverses between monuments set in 1982 by the Bureau of Land Management. The base bearing was obtained from one of the previously surveyed lines as reported by the BLM.

All reference monuments set in this survey are 2 1/2" x 30" aluminum pipes with 3/4" aluminum caps with magnets attached under the caps. All bearing trees have a BT tag facing the corner, a red paint band, and an appropriate sign on the back. All bearing trees marked in this survey have a brass washer, stamped PLS 909, at the center of the lower blaze. Distances and bearings are to the center of the bearing trees.


All field notes are in my field books Nos. 7, 8, and 9.

AZIMUTH SURVEYING & ENGINEERING
1560 LANCASTER DR. NE, SALEM, OREGON 97301
PHONE 364-0026 / 873-5975 JOB No. 84-36


FILED CMO
RECEIVED *fl*
JUN 4 1985

COUNTY SURVEYOR
DOUGLAS COUNTY, ORE.
CMO

SCALE: 1" = 500'

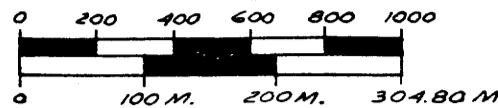


- () - Indicates data of record.
- - Boundary line posted with carsonite posts.
- - Existing corner found as noted.
- BLM - Bureau of Land Management.
- BT - Bearing Tree
- BO - Bearing Object
- USFS - United States Forest Service

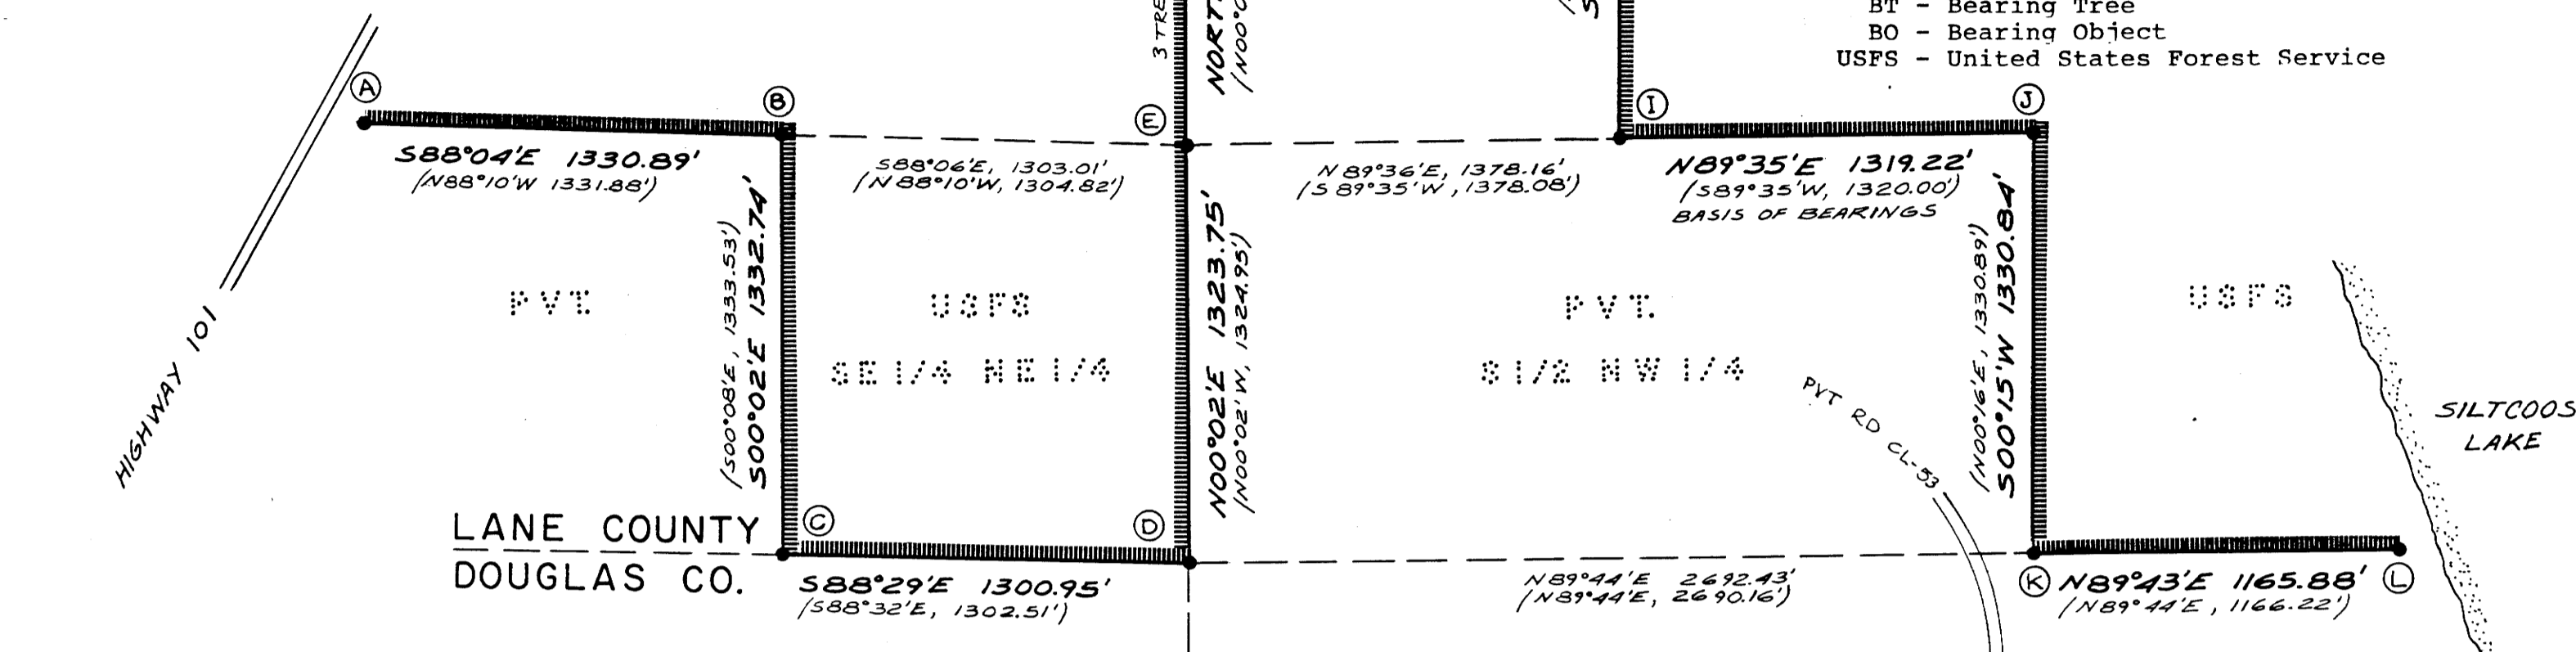


(A) CENTER-NORTH 1/16 CORNER SECTION 4: FOUND BLM 2 1/2" ALUMINUM MONUMENT, 2" EXPOSED, CAP MARKED:
BT'S FOUND:
15" SPRUCE, S 3°E, 3.5 FEET, SCRIBING VISIBLE IN PARTLY HEALED BLAZE
(15" SPRUCE, S 1°E, 5 LINKS -- BLM)
11" SPRUCE, N 51°W, 5.1 FEET, MARKED "X BT" IN PARTLY HEALED BLAZE
(10" SPRUCE, N 51°W, 8 LINKS -- BLM)
RM SET:
USFS ALUMINUM MONUMENT, N74°58'E, 58.0 FEET, 5" EXPOSED




(H) WEST 1/16 CORNER SECTIONS 34-3: FOUND BLM 2 1/2" ALUMINUM MONUMENT, 4" EXPOSED, CAP MARKED:
BT'S FOUND:
14" HEMLOCK, N30°W, 18.7 FEET, MARKED "W 1/16 S34 BT"
(14" HEMLOCK, N32°W, 28 1/2 LINKS -- BLM)
8" SPRUCE, S46°E, 26.3 FEET, MARKED "W 1/16 S3 BT"
(8" SPRUCE, S47°E, 40 LINKS -- BLM)
A BRASS CAP ON AN IRON PIPE, SET BY FOESTE BEARS S88°59'W, 51.7 FEET, WITH 2 BEARING TREES (NOT TIED)
RM SET:
USFS ALUMINUM MONUMENT, N63°22'E, 45.5 FEET, 5 1/2" EXPOSED

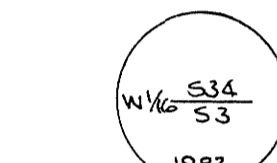


(B) NORTH EAST 1/16 CORNER SECTION 4: FOUND BLM 2 1/2" ALUMINUM MONUMENT, 3" EXPOSED, CAP MARKED:
BT'S FOUND:
23" SPRUCE, S60°E, 21.9 FEET, PARTIALLY HEALED BLAZE, SCRIBING NOT LEGIBLE (FOESTE TREE, FOR HIS CORNER)
23" SPRUCE, N75°E, 28.9 FEET, HEALED BLAZE (FOESTE TREE, FOR HIS CORNER)
25" SPRUCE, N41°W, 37.7 FT (HEMLOCK, N 42 1/2°W, 57 LKS - BLM)
A BRASS CAP ON A 2" IRON PIPE, SET BY FOESTE FOR THE CORNER, BEARS N 87°58'E, 9.9 FEET.
RM SET:
USFS ALUMINUM MONUMENT, S45°21'E, 45.4 FEET, 5" EXPOSED

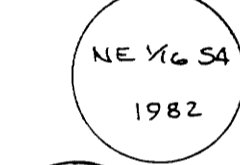


(I) NORTH-WEST 1/16 CORNER SECTION 3: FOUND BLM 2 1/2" ALUMINUM MONUMENT, 3" EXPOSED, CAP MARKED:
BT'S FOUND:
16" SPRUCE, N5°E, 13.7 FT, MARKED "NW 1/16 S3 BT"
(16" SPRUCE, N4 1/2°E, 21 LINKS -- BLM)
12" HEMLOCK, N77°W, 12.4 FT, MARKED "NW 1/16 S3 BT"
(12" HEMLOCK, N77°W, 19 LINKS -- BLM)
A BRASS CAP ON AN IRON PIPE, SET BY FOESTE, BEARS S84°11'W, 43.5 FEET, WITH 2 BEARING TREES (NOT TIED)
RM SET:
USFS ALUMINUM MONUMENT, N29°24'E, 46.5 FEET, 3" EXPOSED

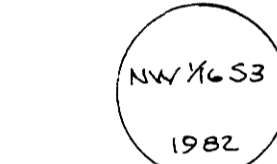


(C) CENTER-EAST 1/16 CORNER SECTION 4: FOUND BLM 2 1/2" ALUMINUM MONUMENT, 6" EXPOSED, CAP MARKED:
BT'S FOUND:
17" HEMLOCK, N11°W, 9.5 FEET, MARKED "CE 1/16 S4 BT" IN OPEN BLAZE (FOESTE TREE, FOR HIS CORNER)
15" HEMLOCK, N77°E, 29.9 FEET, MARKED "CE 1/16 S4 BT" IN OPEN BLAZE (FOESTE TREE, FOR HIS CORNER)
18" HEMLOCK, S20°E, 15.6 FEET, MARKED "X BT" IN OPEN BLAZE
(18" HEMLOCK, S21°E, 24 LINKS -- BLM)
A BRASS CAP ON AN IRON PIPE, SET BY FOESTE, BEARS S 89°19' E, 6.8 FEET.
RM SET:
USFS ALUMINUM MONUMENT, N60°06'E, 50.1 FEET, 3" EXPOSED

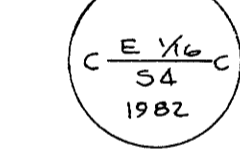


(J) CENTER-NORTH 1/16 CORNER SECTION 3: FOUND BLM 2 1/2" ALUMINUM MONUMENT, 3" EXPOSED, CAP MARKED:
BT'S FOUND:
DOWNED 12" SPRUCE, N20°E ±, 9 FT± TO ROOT HOLE (BLM TREE)
13" SPRUCE, S68°W, 6.8 FEET, MARKED "CN 1/16 S3 BT"
(13" SPRUCE, S70°W, 10 LINKS -- BLM)
A BRASS CAP ON AN IRON PIPE, SET BY FOESTE, IS LYING FLAT UNDER THE ROOT HAD OF A FALLEN TREE. I DID NOT TIE HIS TWO BEARING TREES.
BT SET:
25" SPRUCE, N8°W, 33.7 FEET, SCRIBED "CN 1/16 S3 BT"
RM SET:
USFS ALUMINUM MONUMENT, N9°46'W, 47.7 FEET, 6 1/2" EXPOSED

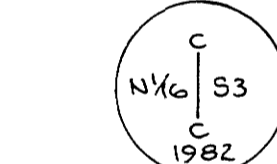


(D) 1/4 CORNER SECTIONS 4-3: FOUND 2" IRON PIPE WITH BRASS CAP, 3" EXPOSED, CAP MARKED:
BT'S FOUND:
ROTTED HEMLOCK STUMP, 12" DIAMETER, S 8° E, 10.2 FEET, NO MARKS VISIBLE ON BLAZE, BUT SCRIBING VISIBLE ON FRAGMENTS (ORIGINAL GLO)
13" HEMLOCK, S54°E, 27.9 FEET, MARKED "1/4 S3 BT", AND BARK SCRIBED "C"
(13" HEMLOCK, S56°E, 42 1/2 LINKS, HEALED BLAZE -- BLM)
12" HEMLOCK, S58°W, 4.1 FEET, HEALED BLAZE
(12" HEMLOCK, S59 1/2°W, 6 LINKS -- BLM)
24" SNAG, FIR OR HEMLOCK, N42°W, 28.2 FEET, OPEN BLAZE WITH CRUISER MARK ABOVE IT, APPARENTLY NOT A RECORD TREE
RM SET:
USFS ALUMINUM MONUMENT, N51°21'W, 48.3 FEET, 5" EXPOSED

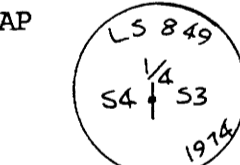


(K) CENTER QUARTER SECTION 3: FOUND BLM 2 1/2" ALUMINUM MONUMENT, 4" EXPOSED, CAP MARKED:
BT'S FOUND:
26" SPRUCE, N79°E, 8.7 FEET, MARKED "C 1/4 S3 BT"
(26" SPRUCE, N69°E, 13 LINKS -- BLM)
22" CEDAR, N12°W, 12.1 FEET, MARKED "C 1/4 S3 BT"
(22" CEDAR, N19°W, 18 LINKS -- BLM)
A BRASS CAP ON AN IRON PIPE, SET BY FOESTE, BEARS S50°56'W, 22.8 FEET, WITH 2 BEARING TREES (NOT TIED)
RM SET:
USFS ALUMINUM MONUMENT, N58°39'E, 43.5 FEET, 6" EXPOSED

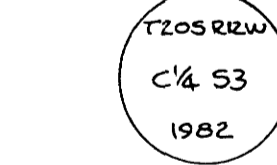

(E) NORTH 1/16 CORNER SECTIONS 4-3: FOUND IRON POST WITH BRASS CAP, 2" EXPOSED, CAP MARKED:
BT'S FOUND:
10" CEDAR, N86°E, 16.3 FEET, SCRIBING VISIBLE IN OPEN BLAZE
(10" CEDAR, N87 1/2°E, 25 LINKS -- BLM)
12" SPRUCE, N75°W, 1 FOOT, SCRIBING VISIBLE IN PARTLY HEALED BLAZE
(12" SPRUCE, N75°W, 1 1/2 LINKS -- BLM)
RM SET:
USFS ALUMINUM MONUMENT, S46°48'W, 50.2 FEET, 6" EXPOSED

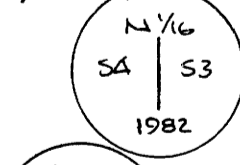

(L) SPECIAL MEANDER CORNER ON E-W CENTER LINE SECTION 3: FOUND BLM 2 1/2" ALUMINUM MONUMENT, 4" EXPOSED, CAP MARKED:
BT'S FOUND:
28" SPRUCE, S30°W, 28.3 FEET, MARKED "SMC S3 BT"
(28" SPRUCE, S32°W, 42 1/2 LINKS -- BLM)
40" SPRUCE, N88°W, 32.4 FEET, HEALED BLAZE
(40" SPRUCE, N88°W, 49 LINKS -- BLM)
A BRASS CAP ON AN IRON PIPE, SET BY FOESTE, BEARS S76°28'E, 86.1 FEET, WITH 2 BEARING TREES (NOT TIED)

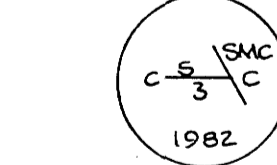

(F) CLOSING CORNER 4-3 ON TOWNSHIP LINE: FOUND BRASS CAP, FLUSH WITH GROUND, CAP MARKED:
BT'S FOUND:
ORIG--ROTTED SPRUCE STUMP, S36°E, 16.5 FEET, NO MARKS
ORIG--ROTTED SPRUCE STUMP, S54°W, 38.9 FEET, NO MARKS
25" SPRUCE, S74°E, 26.1 FT, "T20S R12W S3 BT" VISIBLE IN PARTLY HEALED BLAZE (FOESTE TREE)
25" SPRUCE, S36°W, 41.6 FT, "T20S R12W S4 BT" VISIBLE IN PARTLY HEALED BLAZE (FOESTE TREE)




I, William L. Shull, a registered land surveyor in the state of Oregon, hereby certify that this plat and the notes hereon are a correct representation of a survey I performed during April, 1985, at the request of the USDA, Forest Service, in accordance with the statutes of Oregon and with the articles of my contract.

REGISTERED PROFESSIONAL LAND SURVEYOR

WILLIAM L. SHULL
OREGON
JULY 11, 1969
WILLIAM L. SHULL
909

(G) SECTION CORNER SECTIONS 33-34 ON TOWNSHIP LINE: FOUND BRASS CAP, FLUSH WITH GROUND, MARKED:
BT'S FOUND:
ORIG--50" SAWED SPRUCE STUMP, N72°E, 33.5 FT, SCRIBE MARK "S" VISIBLE ON OPEN BLAZE
ORIG--45" ROTTED SPRUCE STUMP, S46°E, 30.4 FT, NO MARKS
ORIG--ROOT HOLE, S82°W, 30.4 FEET
ORIG--40" ROTTED HEMLOCK STUMP, N51°W, 51.5 FT, NO MARKS
28" SPRUCE, N46°E, 15.6 FEET, HEALED BLAZE
25" SPRUCE, N 2°W, 25.9 FEET, HEALED BLAZE

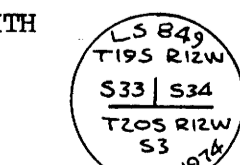

RECORD OF SURVEY PLAT: FLORENCE PORT CADASTRAL
FOR THE U.S. FOREST SERVICE, IN T. 20 S, R. 12 W, W.M.
LANE & DOUGLAS COUNTY, OREGON APRIL 30, 1985
CONTRACT NO. P.O. 00-04 TO -4-604 (84-818)