

COUNTY SURVEYORS FILE DATA
DO NOT REMOVE FROM OFFICE

NARRATIVE:

SURVEY TO CREATE 3 PARCELS
ALL EXISTING MONUMENTS TIED AND MAP
M 70-3 USED TO COMPUTE MISSING MONU-
MENTS. MOST WESTERLY CORNER SET ON
LINE BETWEEN MONUMENTS USING RECORD
DISTANCE. MOST SOUTHERLY CORNER
ESTABLISHED BY EXTENDING NORTHERLY
TANGENT SOUTHERLY RECORD DISTANCE.
NORTHERLY NORTHWEST CORNER ES-
TABLISHED BY INTERSECTING PRO-
PORTIONAL DISTANCES. ALL OTHER
MONUMENTS SET ON LINE 5'
SETBACK ON MOBILE HOME.


FIELD CREW: J. ARTMAN, D. DELATTE.
COMPUTATIONS: D. BENTZ.
DRAFTING: DON STILL.

SURVEY BY:
DONALD A. BENTZ, INC.
P.O. BOX 901
WINCHESTER, OR
971495
TEL. 673-0166

MINOR LAND PARTITION
IN THE S.E. 1/4 OF SECTION 10
AND THE N.E. 1/4 OF SECTION 15,
T28S, R6W, W.M.

PARTIONERS: DON & ERMA MODE
P.O. BOX 460
ELKTON, OREGON 97436
TEL. 584-2514

FILED
COUNTY SURVEYOR
DOUGLAS COUNTY, ORE. TF

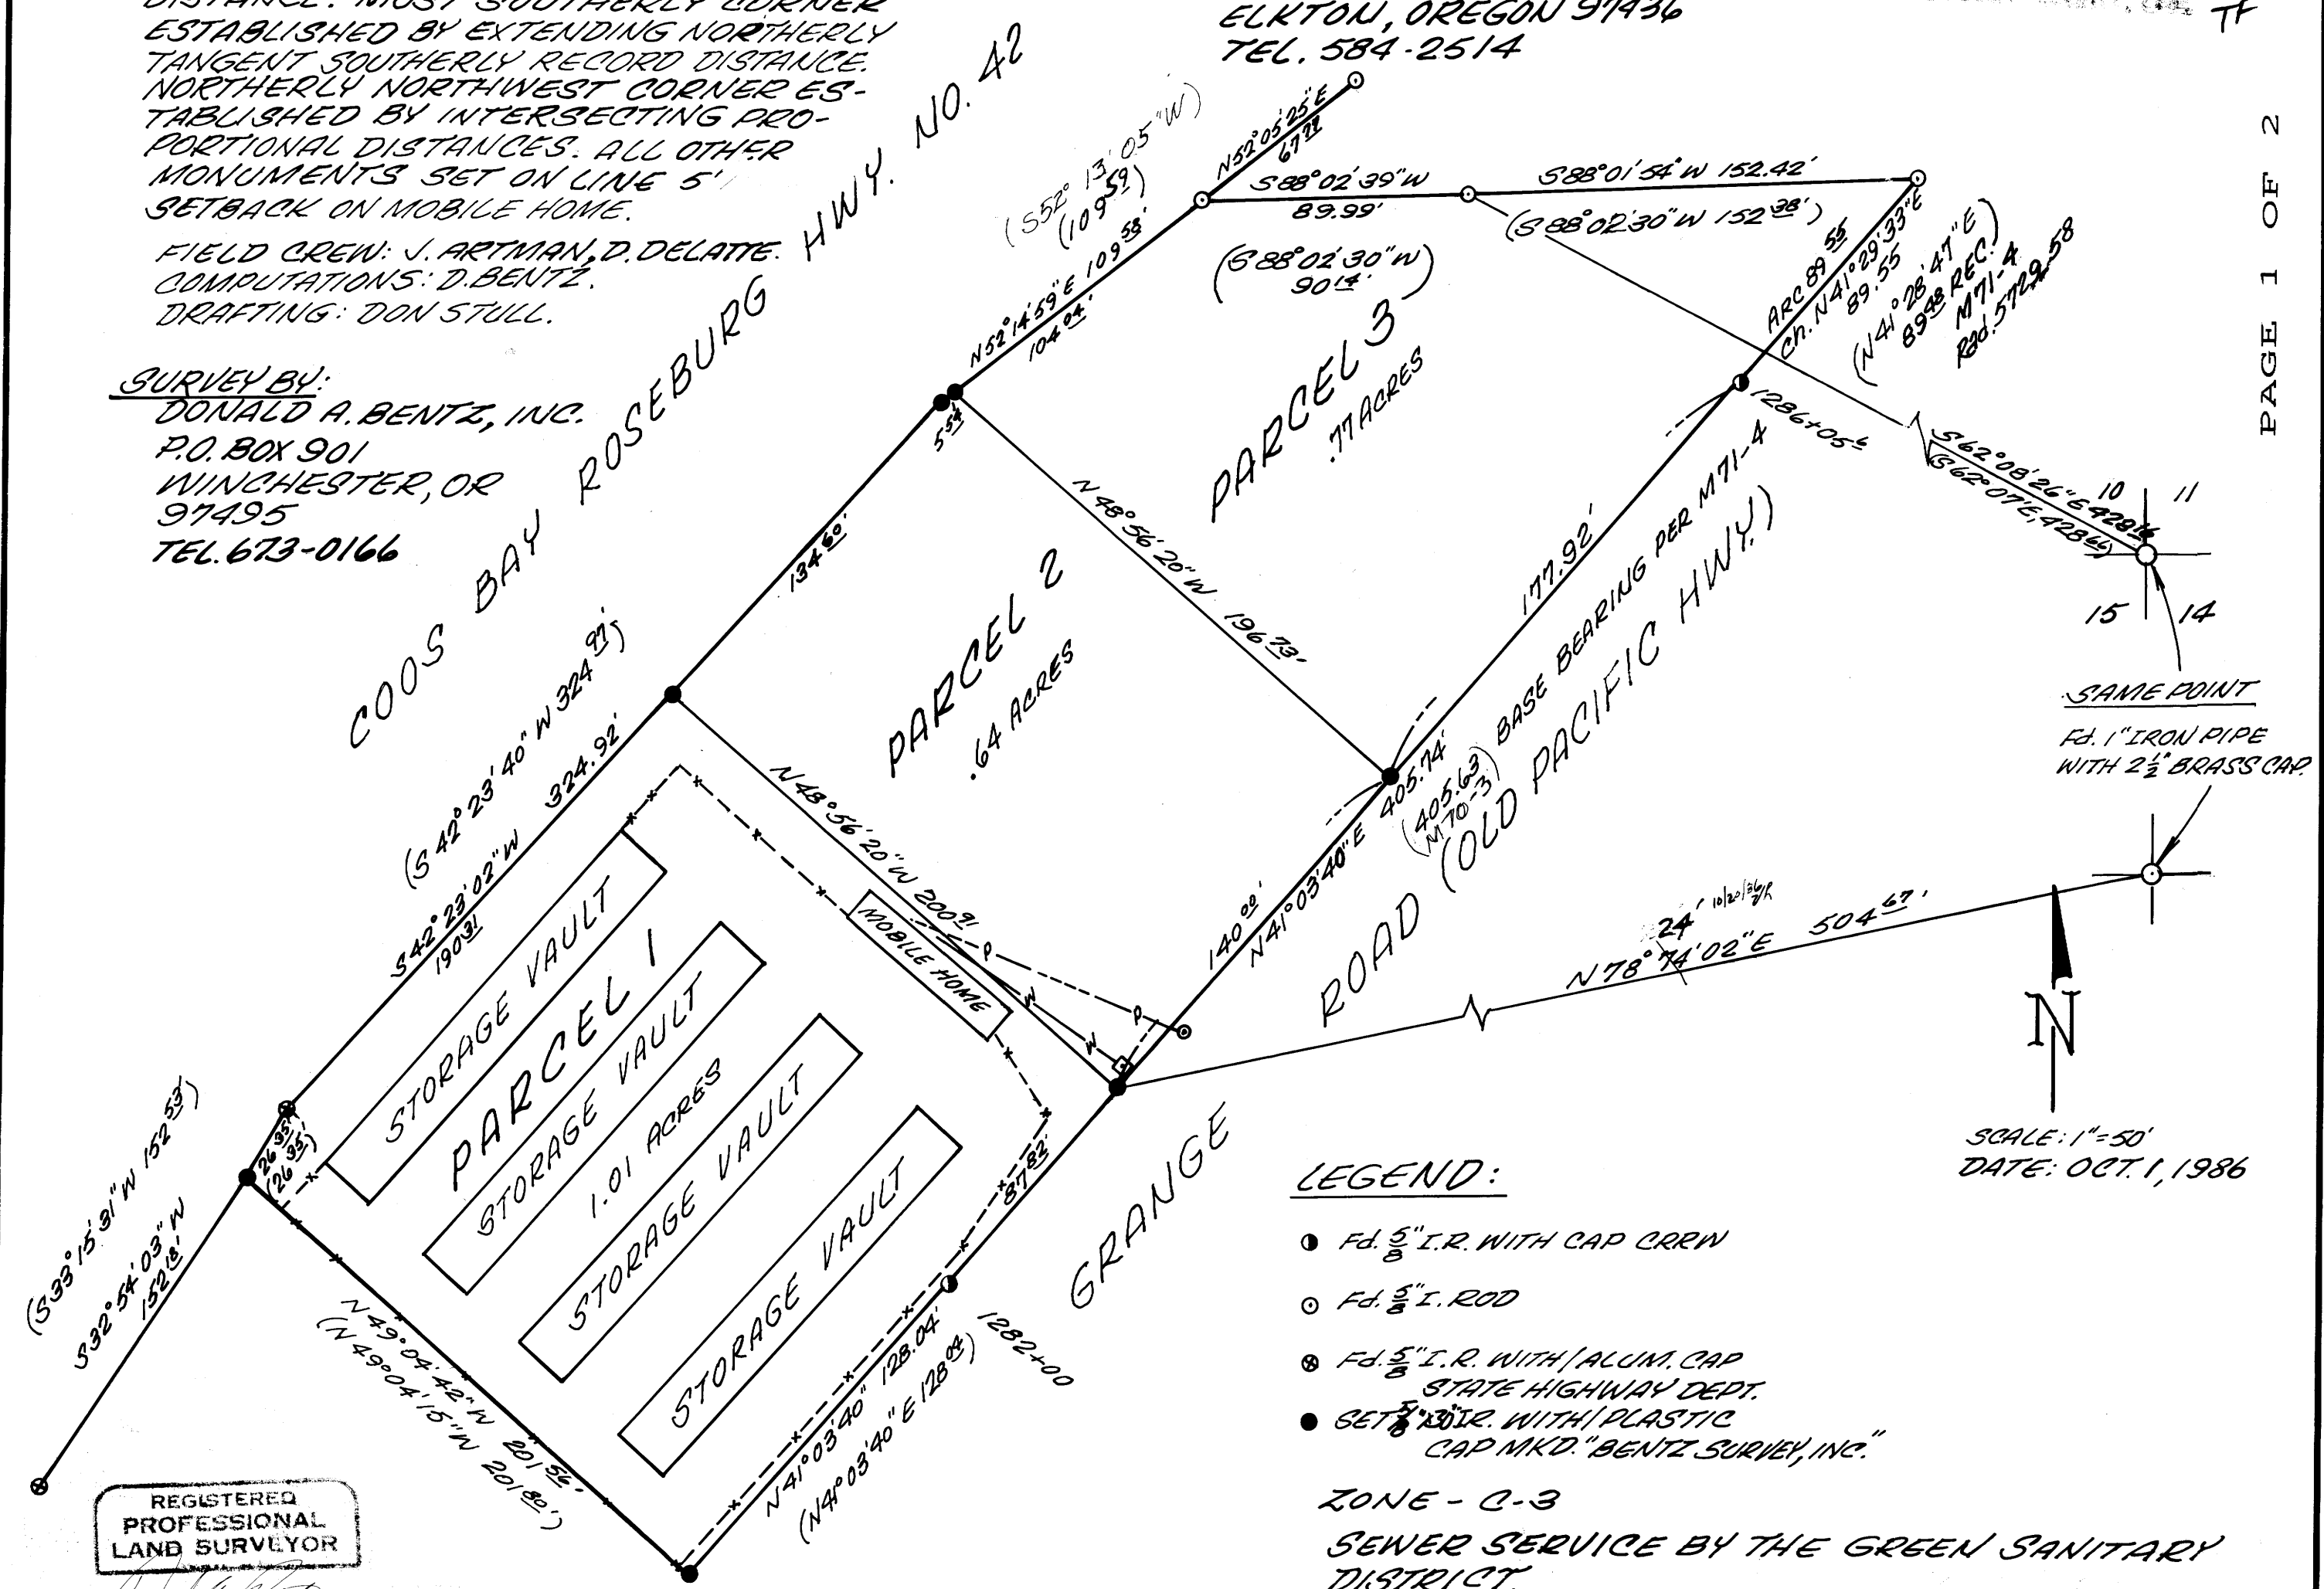

M102-59A

M102-59A