


TO GLENBROOK LOOP RD.
CO. RD. #39 (1/2 MILE)

SURVEY FOR BILL STILES IN THE NE 1/4 OF SEC. 4, T31S, R6W, W.M., DOUGLAS COUNTY, OREGON

COUNTY SURVEYORS FILE DATA
DO NOT REMOVE FROM OFFICE

FILED
DEC 19 1987
COUNTY SURVEYOR
DOUGLAS COUNTY, ORE

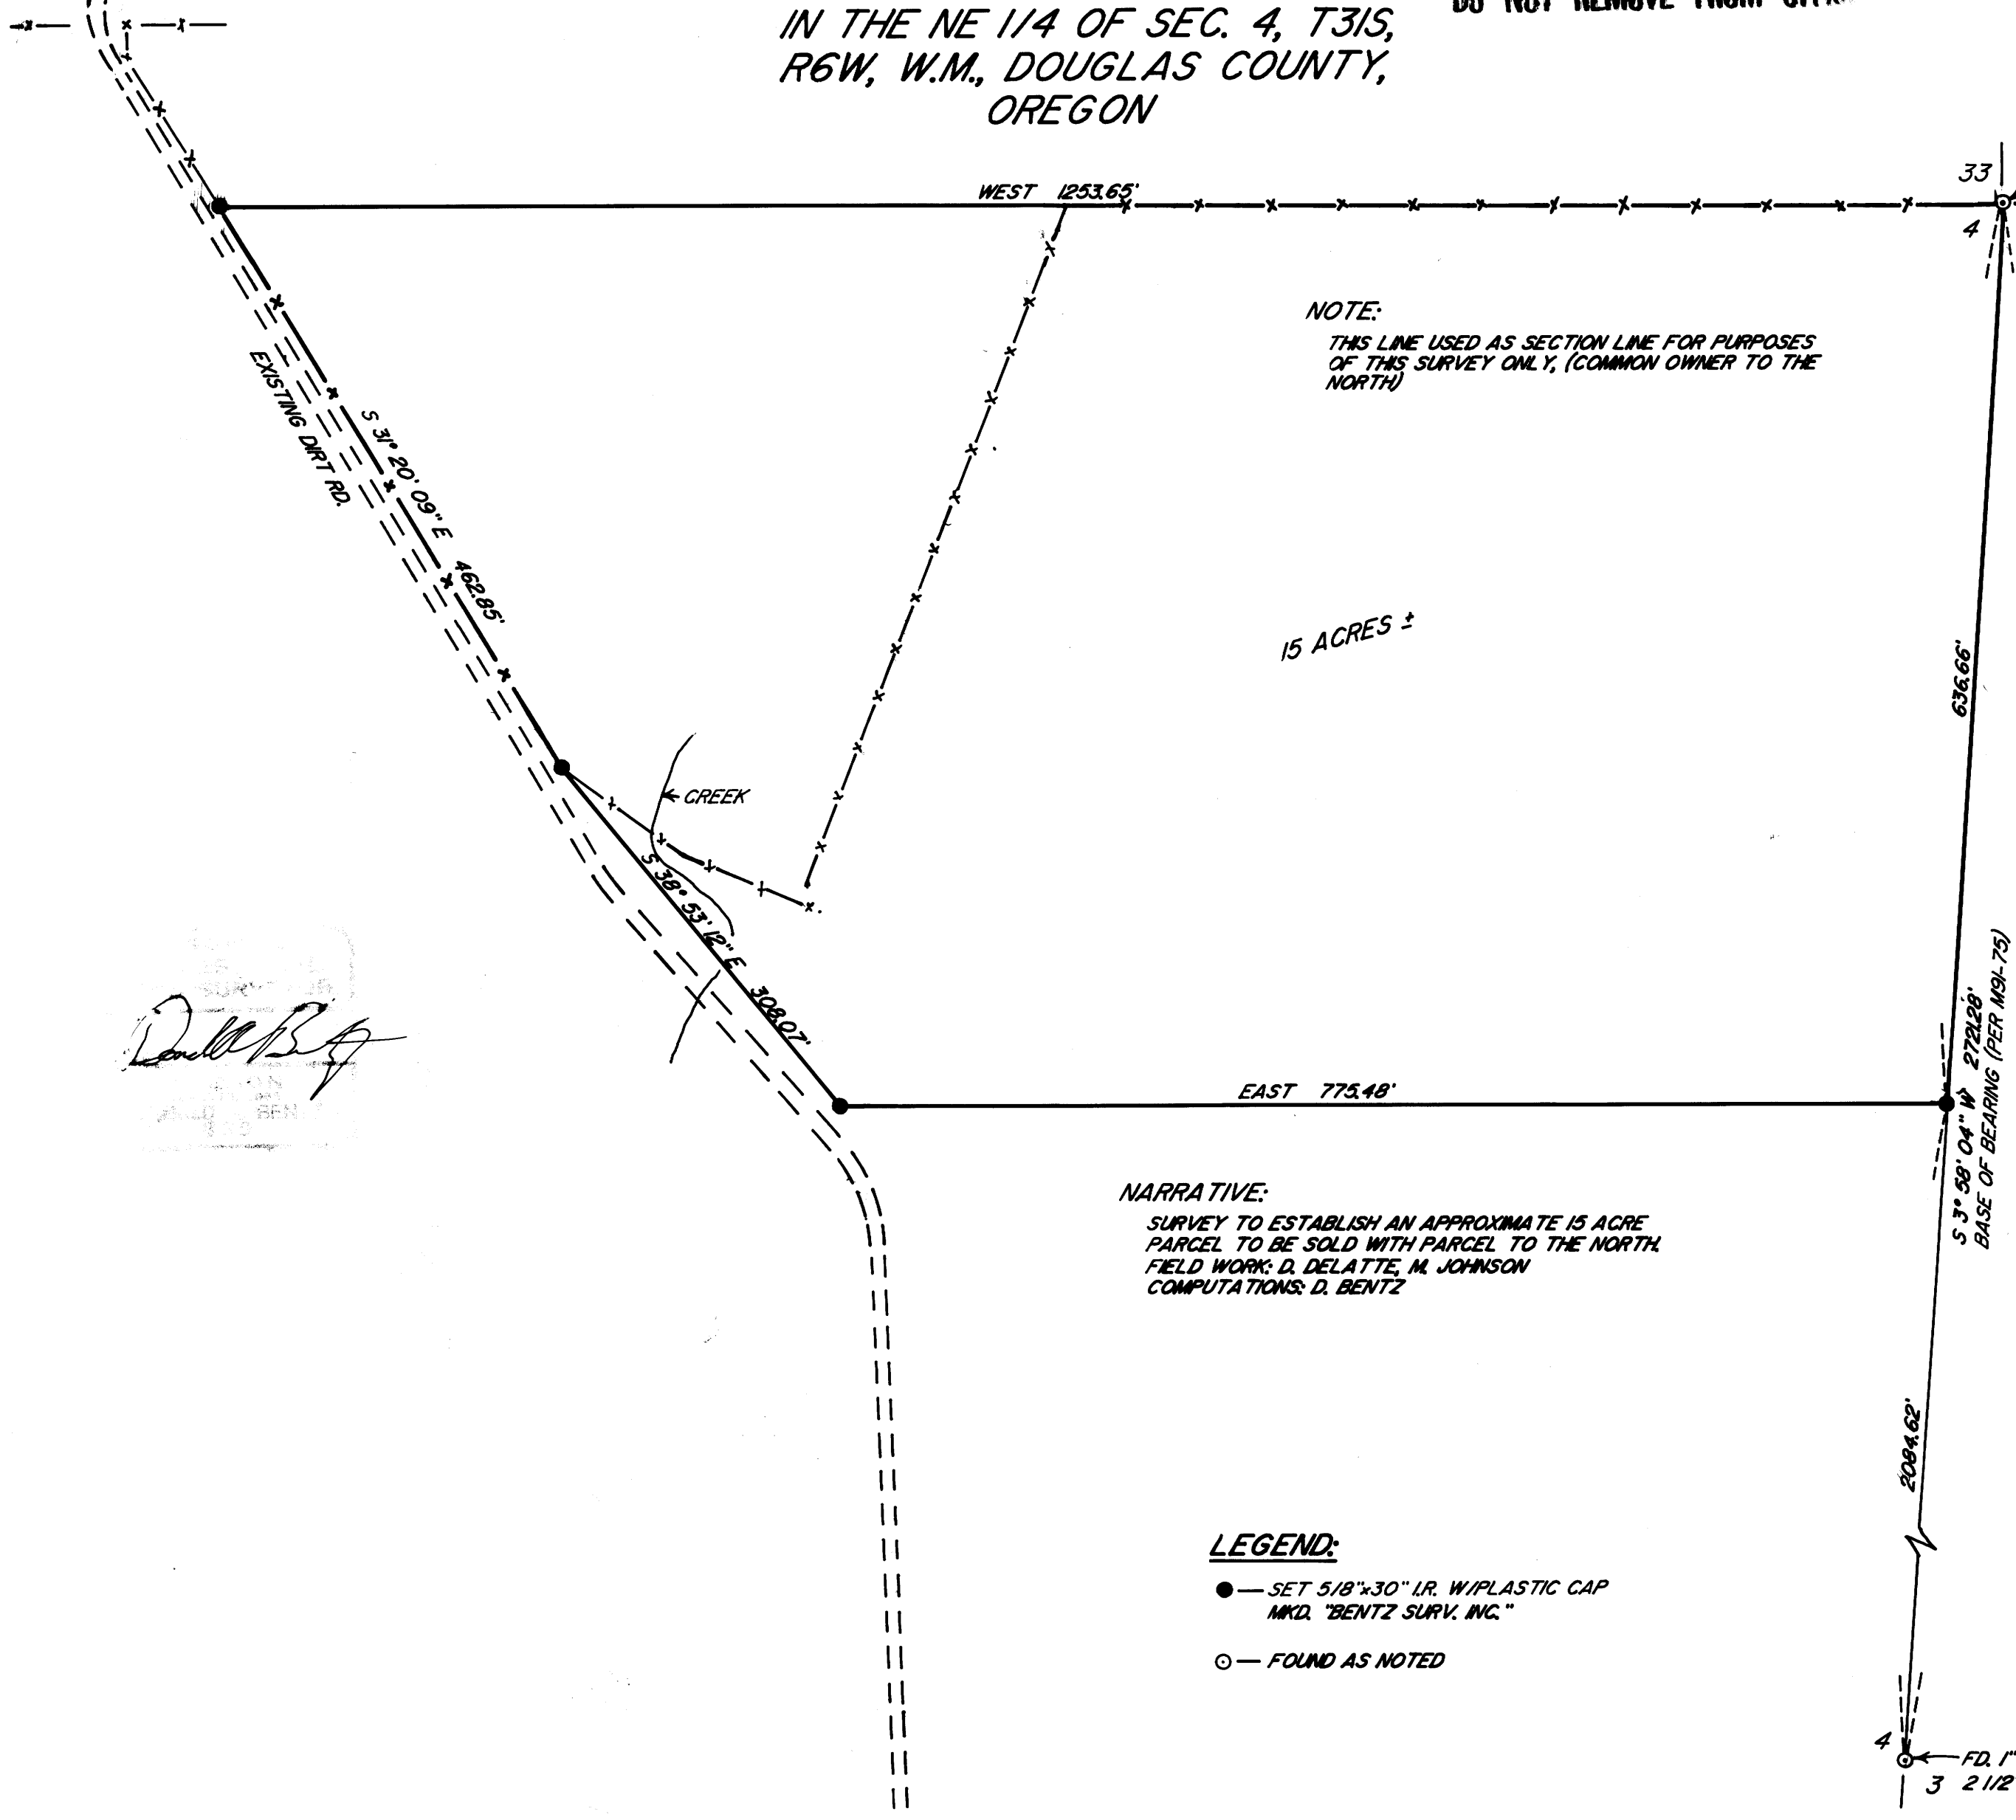

NOTE:
THIS LINE USED AS SECTION LINE FOR PURPOSES
OF THIS SURVEY ONLY, (COMMON OWNER TO THE
NORTH)

SURVEYED BY:
DONALD A. BENTZ
P.O. BOX 901
WINCHESTER, OR.
97495

15 ACRES ±

Donald A. Bentz

NARRATIVE:
SURVEY TO ESTABLISH AN APPROXIMATE 15 ACRE
PARCEL TO BE SOLD WITH PARCEL TO THE NORTH.
FIELD WORK: D. DELATTE, M. JOHNSON
COMPUTATIONS: D. BENTZ

SCALE: 1"=100'
DECEMBER, 1987

LEGEND:
● — SET 5/8"x30" I.R. W/PLASTIC CAP
MKD. "BENTZ SURV. INC."
○ — FOUND AS NOTED

FD. 1" I.P. W/
3 2 1/2" BRASS CAP PER M91-75

M105-21

M105-21