

FILED

JH

APR 27 1989 *d*

COUNTY SURVEYOR
DOUGLAS COUNTY, ORE.

d

NARRATIVE

This narrative is to be attached to survey by Mark Ramp, dated April, 1989, recorded in Douglas County Surveyor's Office, Survey No.: M107-79 in the West half of Section 22, Township 27 South, Range 7 West, Willamette Meridian.


The purpose of this survey is to set property corners for Ernie Knigge and Dan Jones and family, neighbors in said Section 22. I found all quarter corners for the section subdivision except the quarter corner between Sections 21 and 22. This corner was single proportioned between the Southwest section corner of Section 22 and the true corner point, as shown in 1984 survey by Ron Quimby M96-55, for the Northwest corner of Section 22. All subdivision is per the BLM Manual.

At the South 1/16 corner between Section 21 and 22, I used my calculated position for the corner, as the set 5/8" iron rod set by Baughman per Survey M65-72 was N 11° 55' 41" E 2.11 feet from my computed position. The computed point falls in a 10" fence corner post.


The basis of bearing is the line between the Northwest corner of Section 22 and the quarter corner between Sections 15 and 22 from G.L.O. Plat 1881 and also from Quimby's survey M96-55.

The field work was performed by Mark Ramp, Ernie Knigge, and Dan Jones using a Wild T-16 Theo. with Nikon ND160 EDM. The office calculations and drafting was performed by Mark Ramp.

Mark Ramp, R.L.S. 2305
1076 W. Ridgeview Ct.
Roseburg, OR 97470

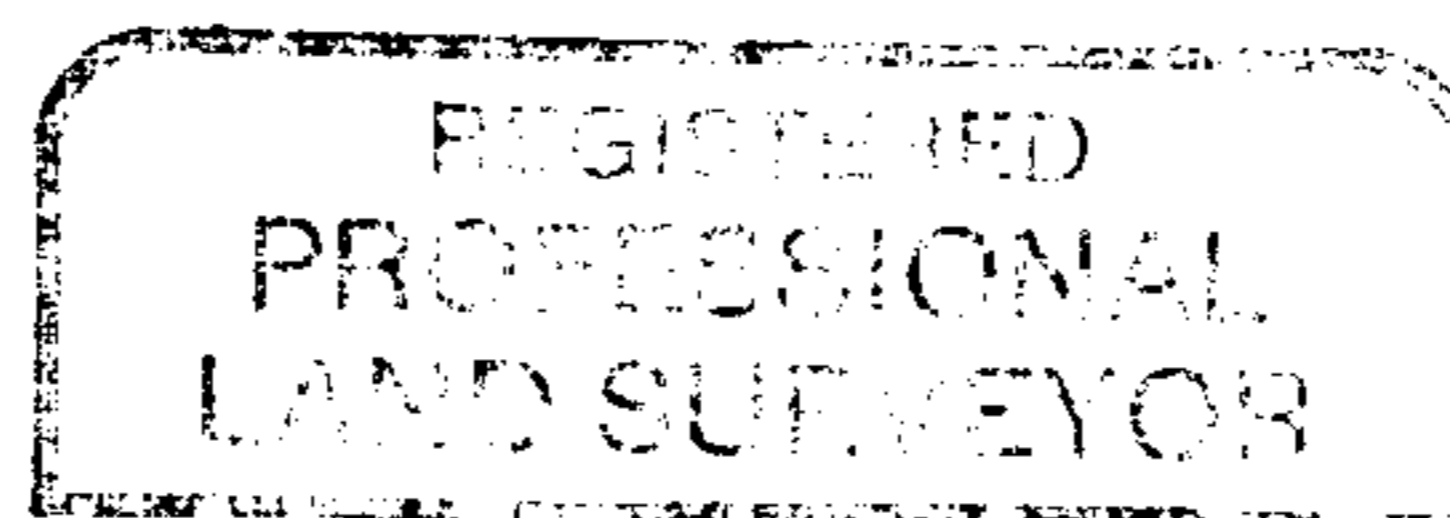

Mark Ramp

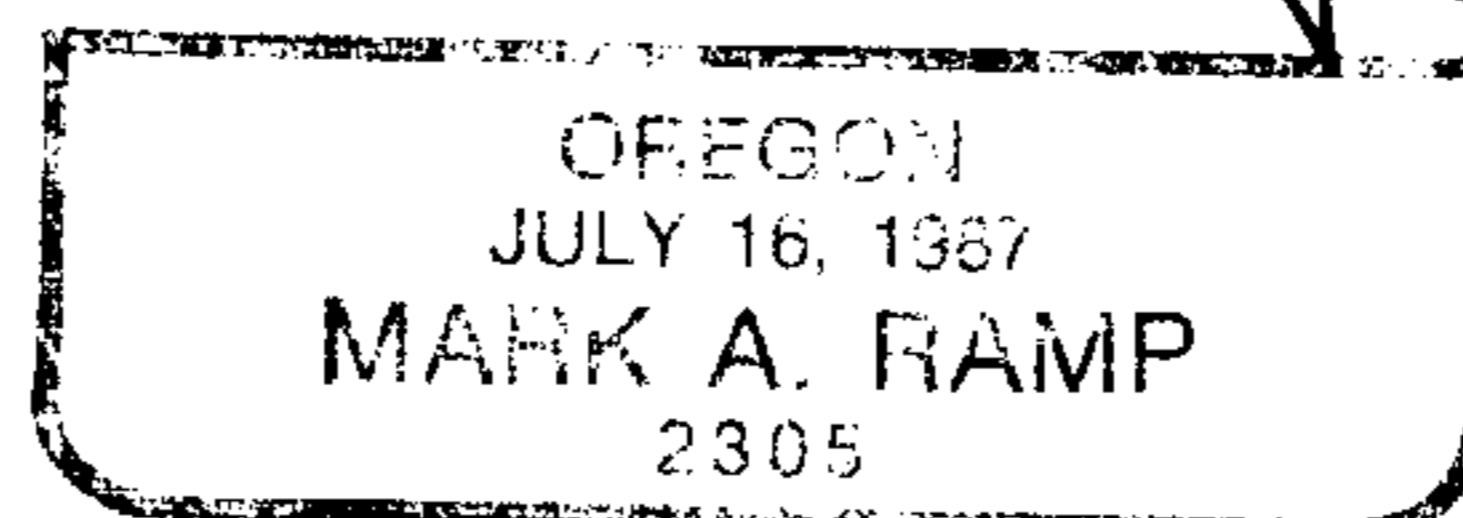

C.S. File No. 63/94