

PROPERTY SURVEY AND LINE MARKING  
LOCATED IN S 13., TWP 22S., R 10 W., W.M.  
IN THE SOUTHWEST QUARTER THEREOF


SURVEYED FOR	SURVEYED BY
WESTBROOK LAND AND TIABER	STUNTZNER ENGINEERING
PO BOX 1094	PO BOX 118
COOS BAY, OR 97420	COOS BAY, OR 97420

**NARRATIVE**  
THIS SURVEY WAS DONE TO MARK LINES FOR TIABER CUTTING IN THE SOUTHWEST QUARTER OF SECTION 13. BASIS OF BEARING IS BY SOLAR OBSERVATION, HOUR ANGLE METHOD, AND WAS TAKEN ON THE TRAVERSE BETWEEN THE SOUTHWEST CORNER AND SOUTH QUARTER CORNER OF SECTION 13. A WILD TLOOD ONE SECOND THEODOLITE AND EDA WERE USED IN THIS SURVEY. ASSISTING WITH THE SURVEY WERE LARRY HALL, LS, AND BRUCE WEBSTER AND MATT WHITTY.

THE NORTH QUARTER WAS SEARCHED BUT NOT FOUND. THE EAST LINE OF THE WESTBROOK PARCEL IS APPROXIMATELY ON THE CLEARCUT LINE OF CUTTING DONE LAST YEAR BY SUN STUDS. THIS LINE WAS NOT DETERMINED AND WAS LEFT UNMARKED.

DISTANCES TO BEARING TREES WERE MEASURED TO SIDE CENTER OF THE TREE AT THE ROOT CROWN.

**LEGEND**  
 ⊙ FOUND POINT AS NOTED.  
 ○ SET 5/8" IRON ROD WITH YELLOW PLASTIC CAP STAMPED STUNTZNER ENGR.  
 --- BLAZED TREES AND PAINTED YELLOW. HUNG RED FLAGGING ON LINE.

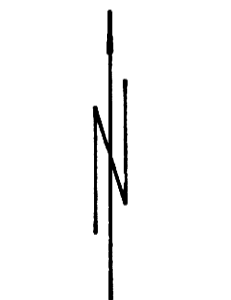

SCALE 1" = 200'  
DATE 7/3/1989

FOUND 1" I.P. WITH BRASS CAP  
FD 16" ALDER S81°V 16.9'  
FD SCRIBED 11" ALDER N28°E 5.0'

REGISTERED  
PROFESSIONAL  
LAND SURVEYOR  
*Ronald E. Stuntzner*  
OREGON  
SEPTEMBER 23, 1977  
RONALD E. STUNTZNER  
1342

MAP FILE M128

MAP FILE M128