

PROPERTY SURVEY IN THE N.W. 1/4, SECTION 27, T.27S, R.7W, W.M. DOUGLAS COUNTY, OREGON

COUNTY SURVEYORS FILE DATA
DO NOT REMOVE FROM OFFICE

APR 19 1991 JP
COUNTY SURVEYOR
DOUGLAS COUNTY, OREGON
JP

FOR: MADROAK LOGGING

Legend: ○ FD. AS NOTED
● SET 5/8" X 30" IRON ROD W/CAP (L.S. 078)

BY: ROBERT L. DOLAN
3614 NON PAREIL RD.
SUTHERLIN, OR. 97479


NOTE "A": POINT COMPUTED NOT SET

DATE: FEBRUARY 1991

NARRATIVE: SURVEY TO MONUMENT PROPERTY CORNERS.
SUBDIVISION OF THE N.W. 1/4 OF THE N.W. 1/4
COMPUTED FROM FOUND MONUMENTS.

SCALE: 1" = 200'

INSTRUMENTS: THEODOLITE & DISTANCE METER

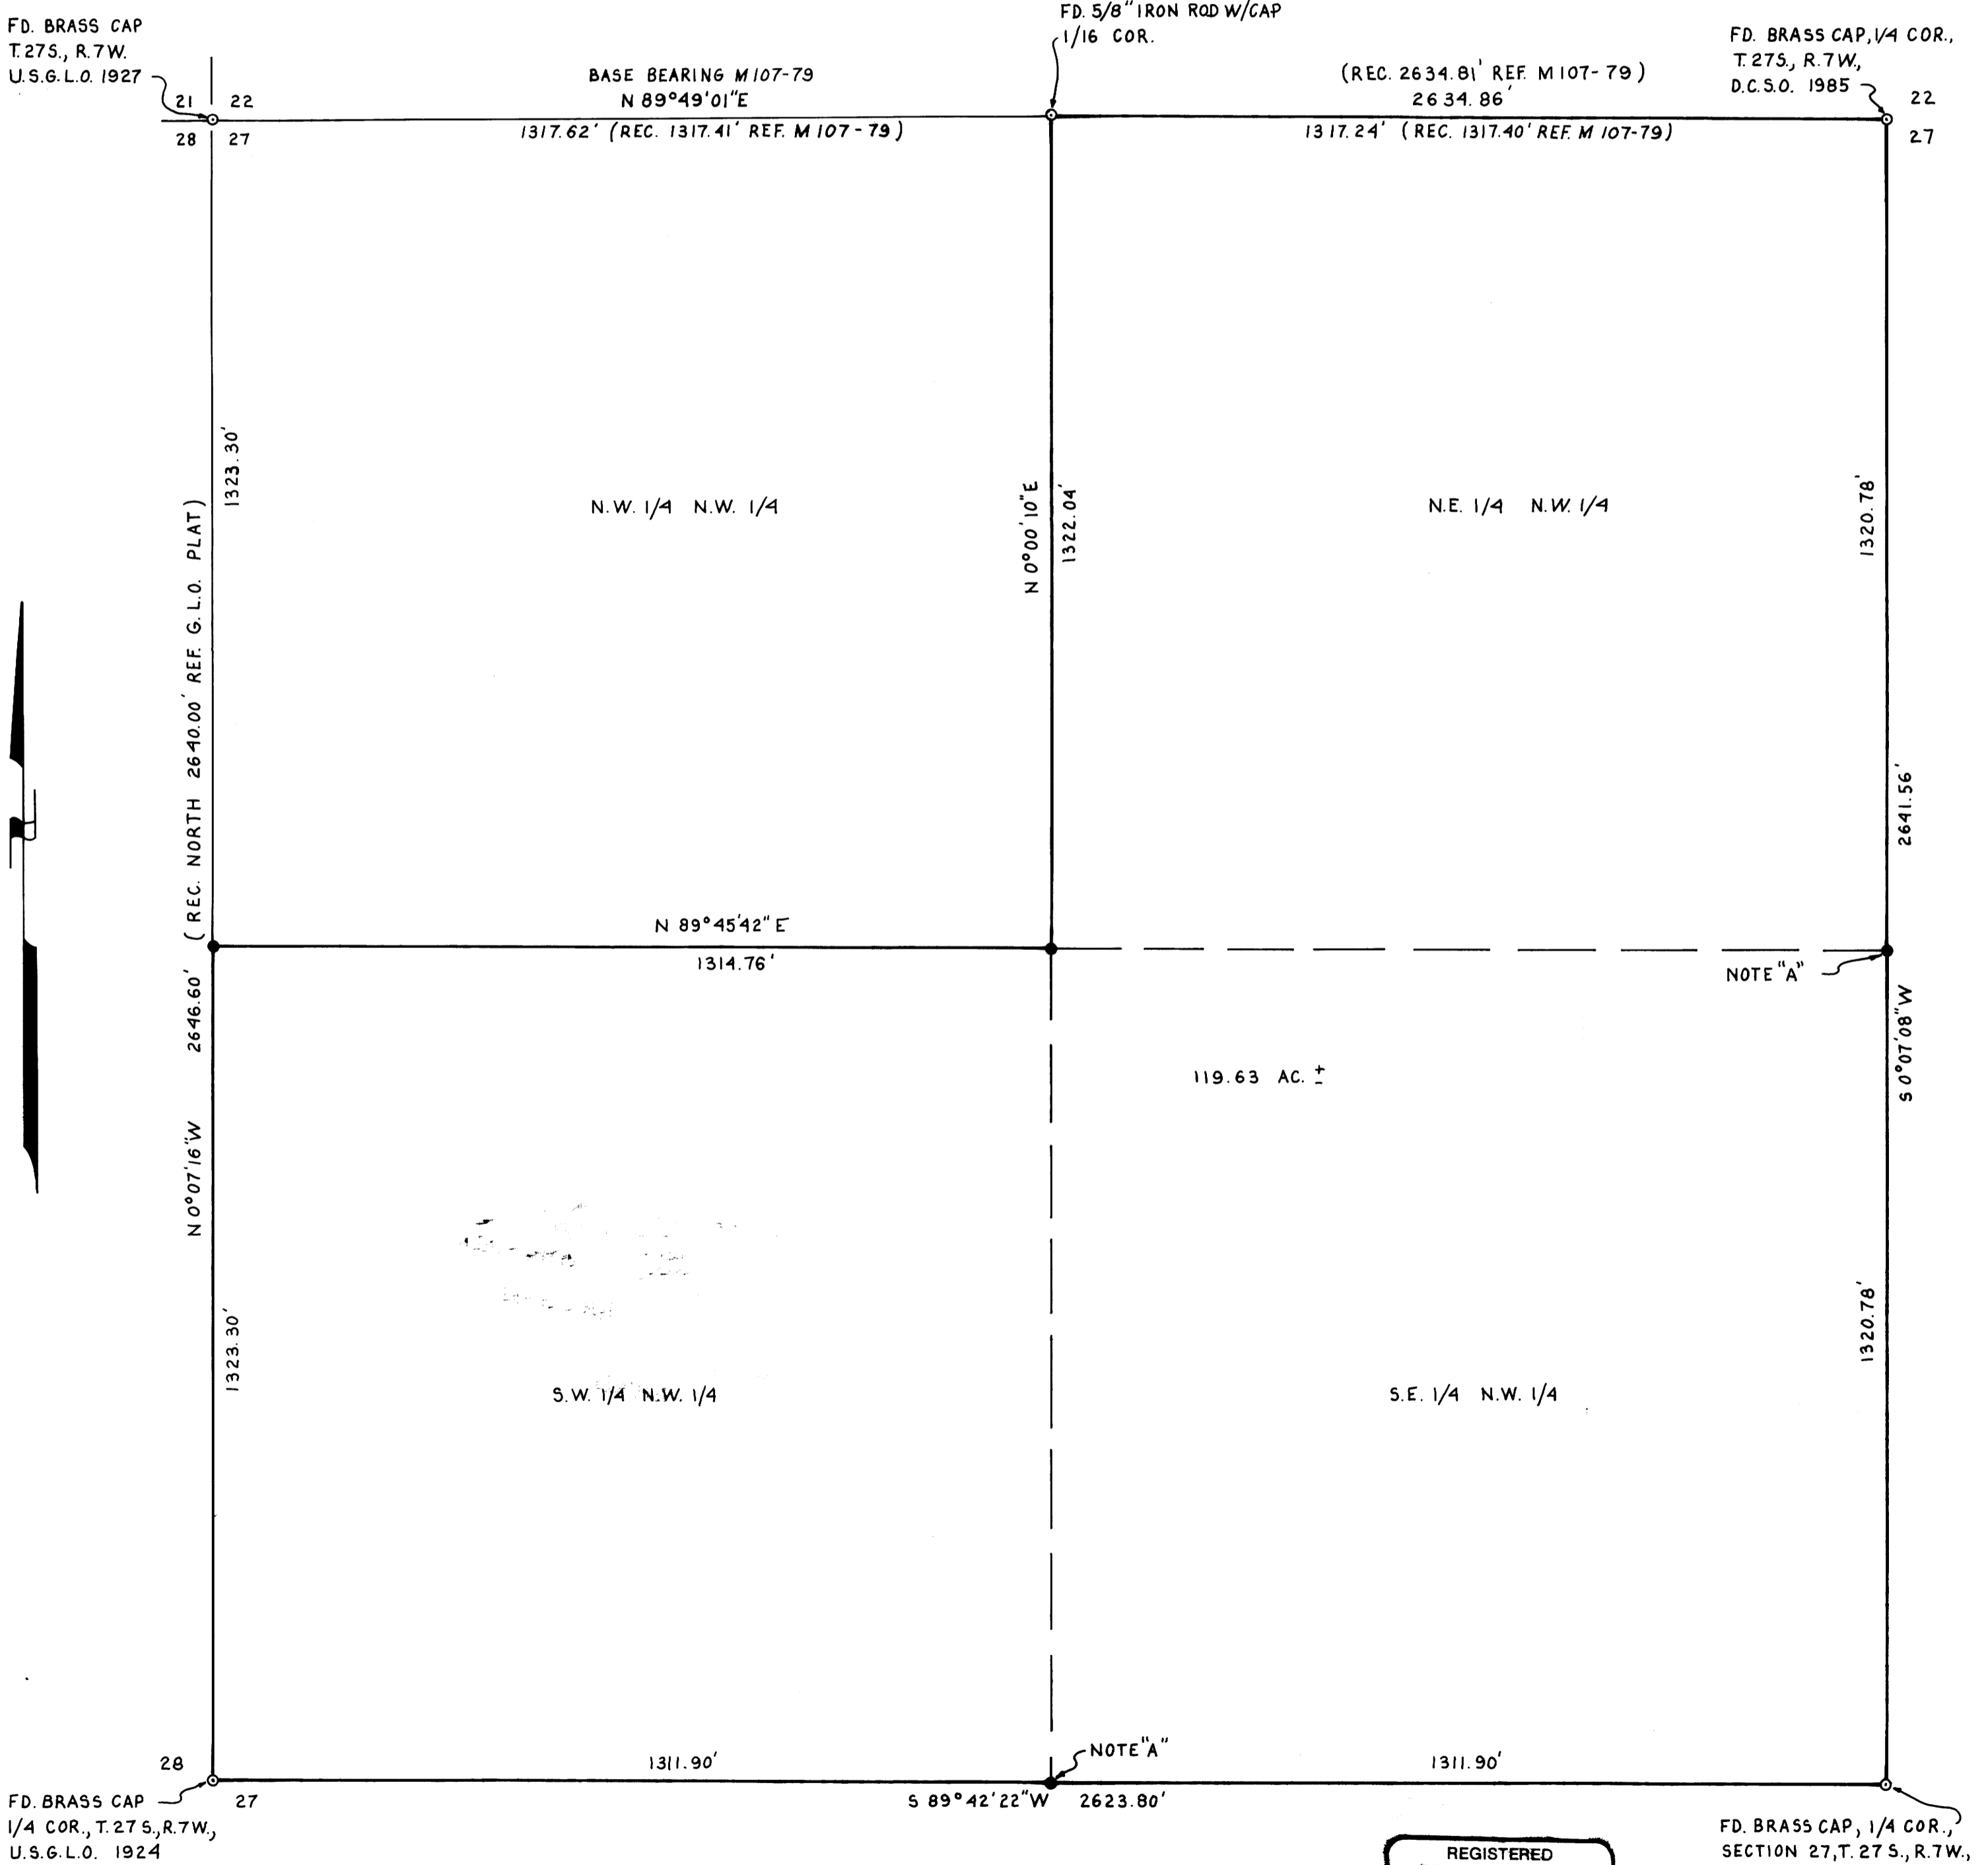

REGISTERED
PROFESSIONAL
LAND SURVEYOR

Robert L. Dolan
OREGON
July 30, 1976
ROBERT L. DOLAN
1076