

PROPERTY SURVEYORS FILE DATA
DO NOT REMOVE FROM OFFICE


**PROPERTY SURVEY IN PART OF LOT 1, BLOCK 2, PLAT A, S. 2. & W. CO, LOCATED IN THE S.W. 1/4,
SECTION 16, T. 25 S., R. 5 W., W.M., SUTHERLIN, OREGON**

FOR: B. BURDETT
352 S. WAITE ST.
SUTHERLIN, OR. 97479

BY: ROBERT L. DOLAN
3614 NON PARIEL RD.
SUTHERLIN, OR. 97479

DATE: DECEMBER 1991
SCALE: 1" = 50'

- Legend:
- FD. 5/8" IRON ROD OR AS NOTED
 - SET 5/8" x 30" IRON ROD W/CAP (7.5/076)
 - SET 2" x 36" IRON PIPE
 - W/5/8" x 30" IRON ROD
 - W/CAP (7.5/076) INSIDE
 - 6" BELOW GROUND

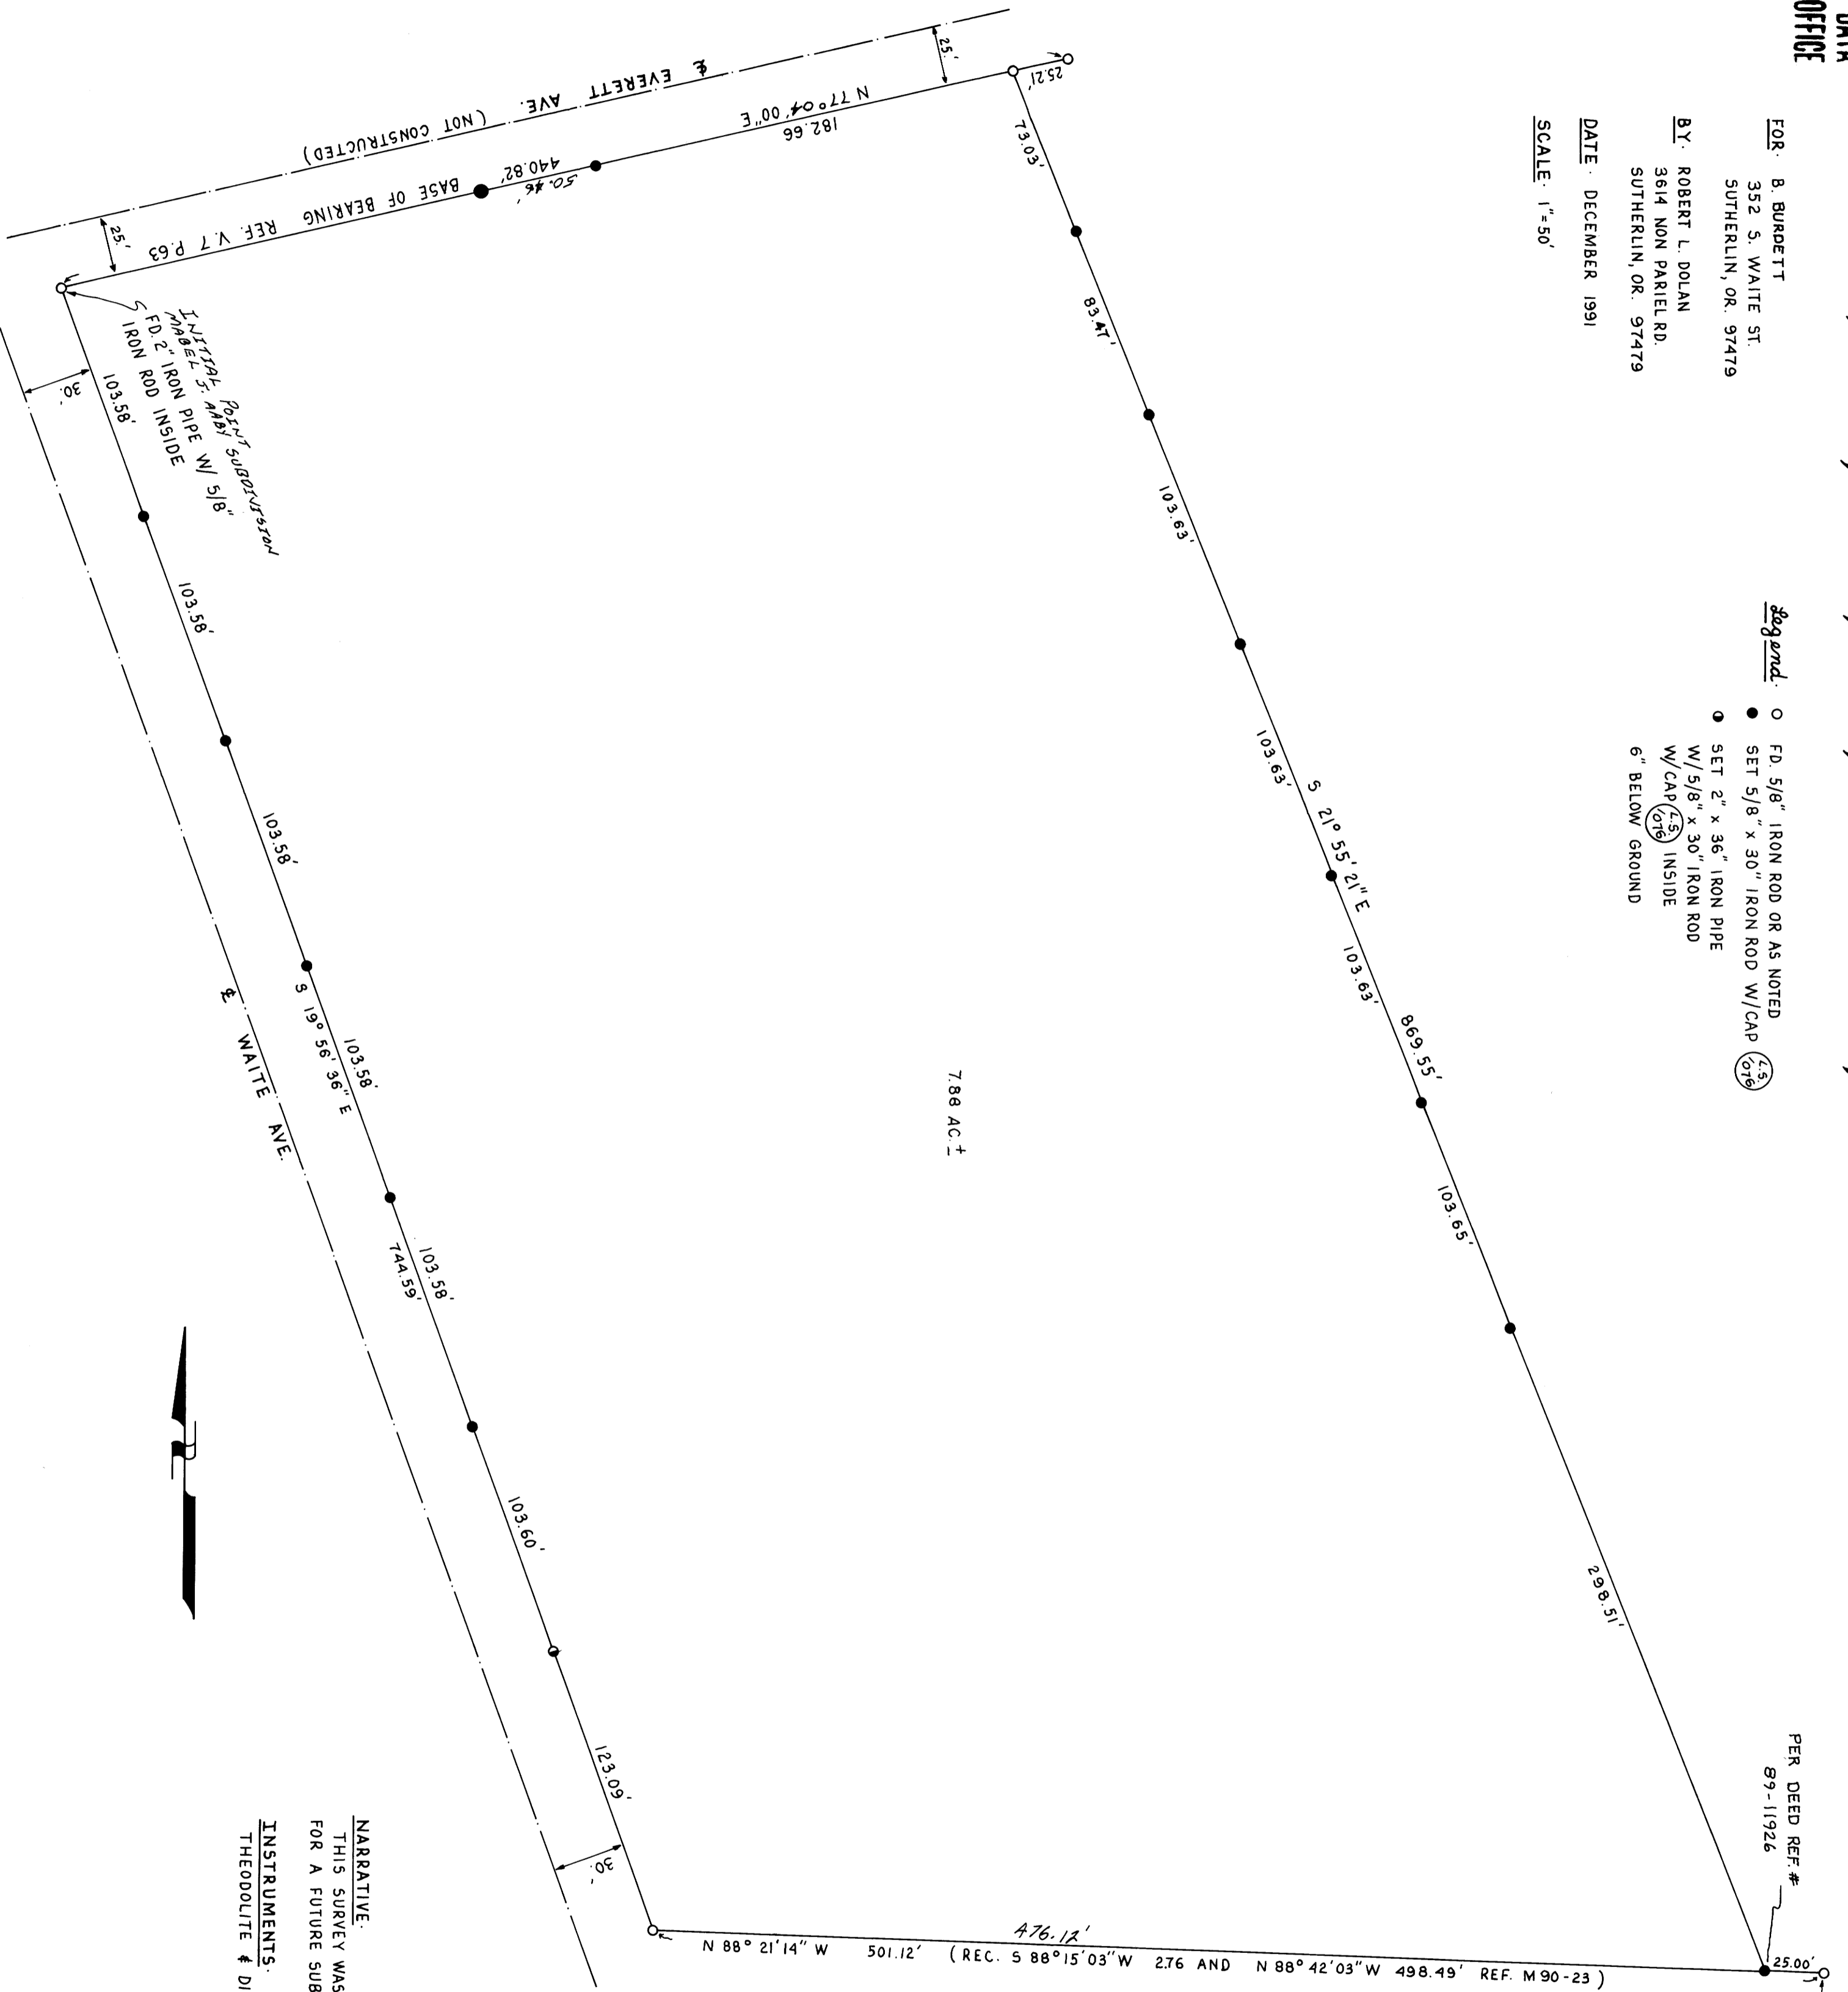

7.88 AC ±

PER DEED REF #
89-11926
S.E. COR. LOT 1
BLOCK 2, PLAT "A"
S.L. & W. CO.
(REF. M 90-23)

NARRATIVE:
THIS SURVEY WAS PERFORMED
FOR A FUTURE SUBDIVISION.

INSTRUMENTS:
THEODOLITE & DISTANCE METER



REGISTERED
PROFESSIONAL
LAND SURVEYOR

ROBERT L. DOLAN
JAN. 22, 1976
1076