

PROPERTY RECORDS FILE DATA  
DO NOT REMOVE FROM OFFICE

PRELIMINARY ADMINISTRATIVE SURVEY  
FOR FOREST MANAGEMENT PURPOSES OF THE  
MEDFORD DISTRICT  
BUREAU OF LAND MANAGEMENT  
T. 32 S., R. 6 W., SEC. 29, WILL. MER.

SURVEYED BY: HENRY HARTLEY  
APRIL 1984

FILED *JH*


FEB 4 1992 *JH*

COUNTY SURVEYOR  
DOUGLAS COUNTY, ORE.  
*JH*


PVT.

PVT.

U.S.

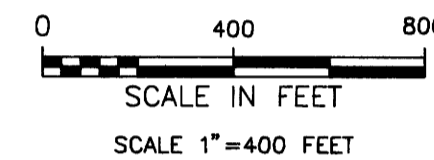

Bearings of reference trees are to the head of a spike  
driven into the bottom of a blaze near the base of the tree.  
Distances are to side-center of the tree.  
Lines between U.S. and PVT. were blazed with yellow  
metal boundary tags.  
Bearings are based on solar observation.

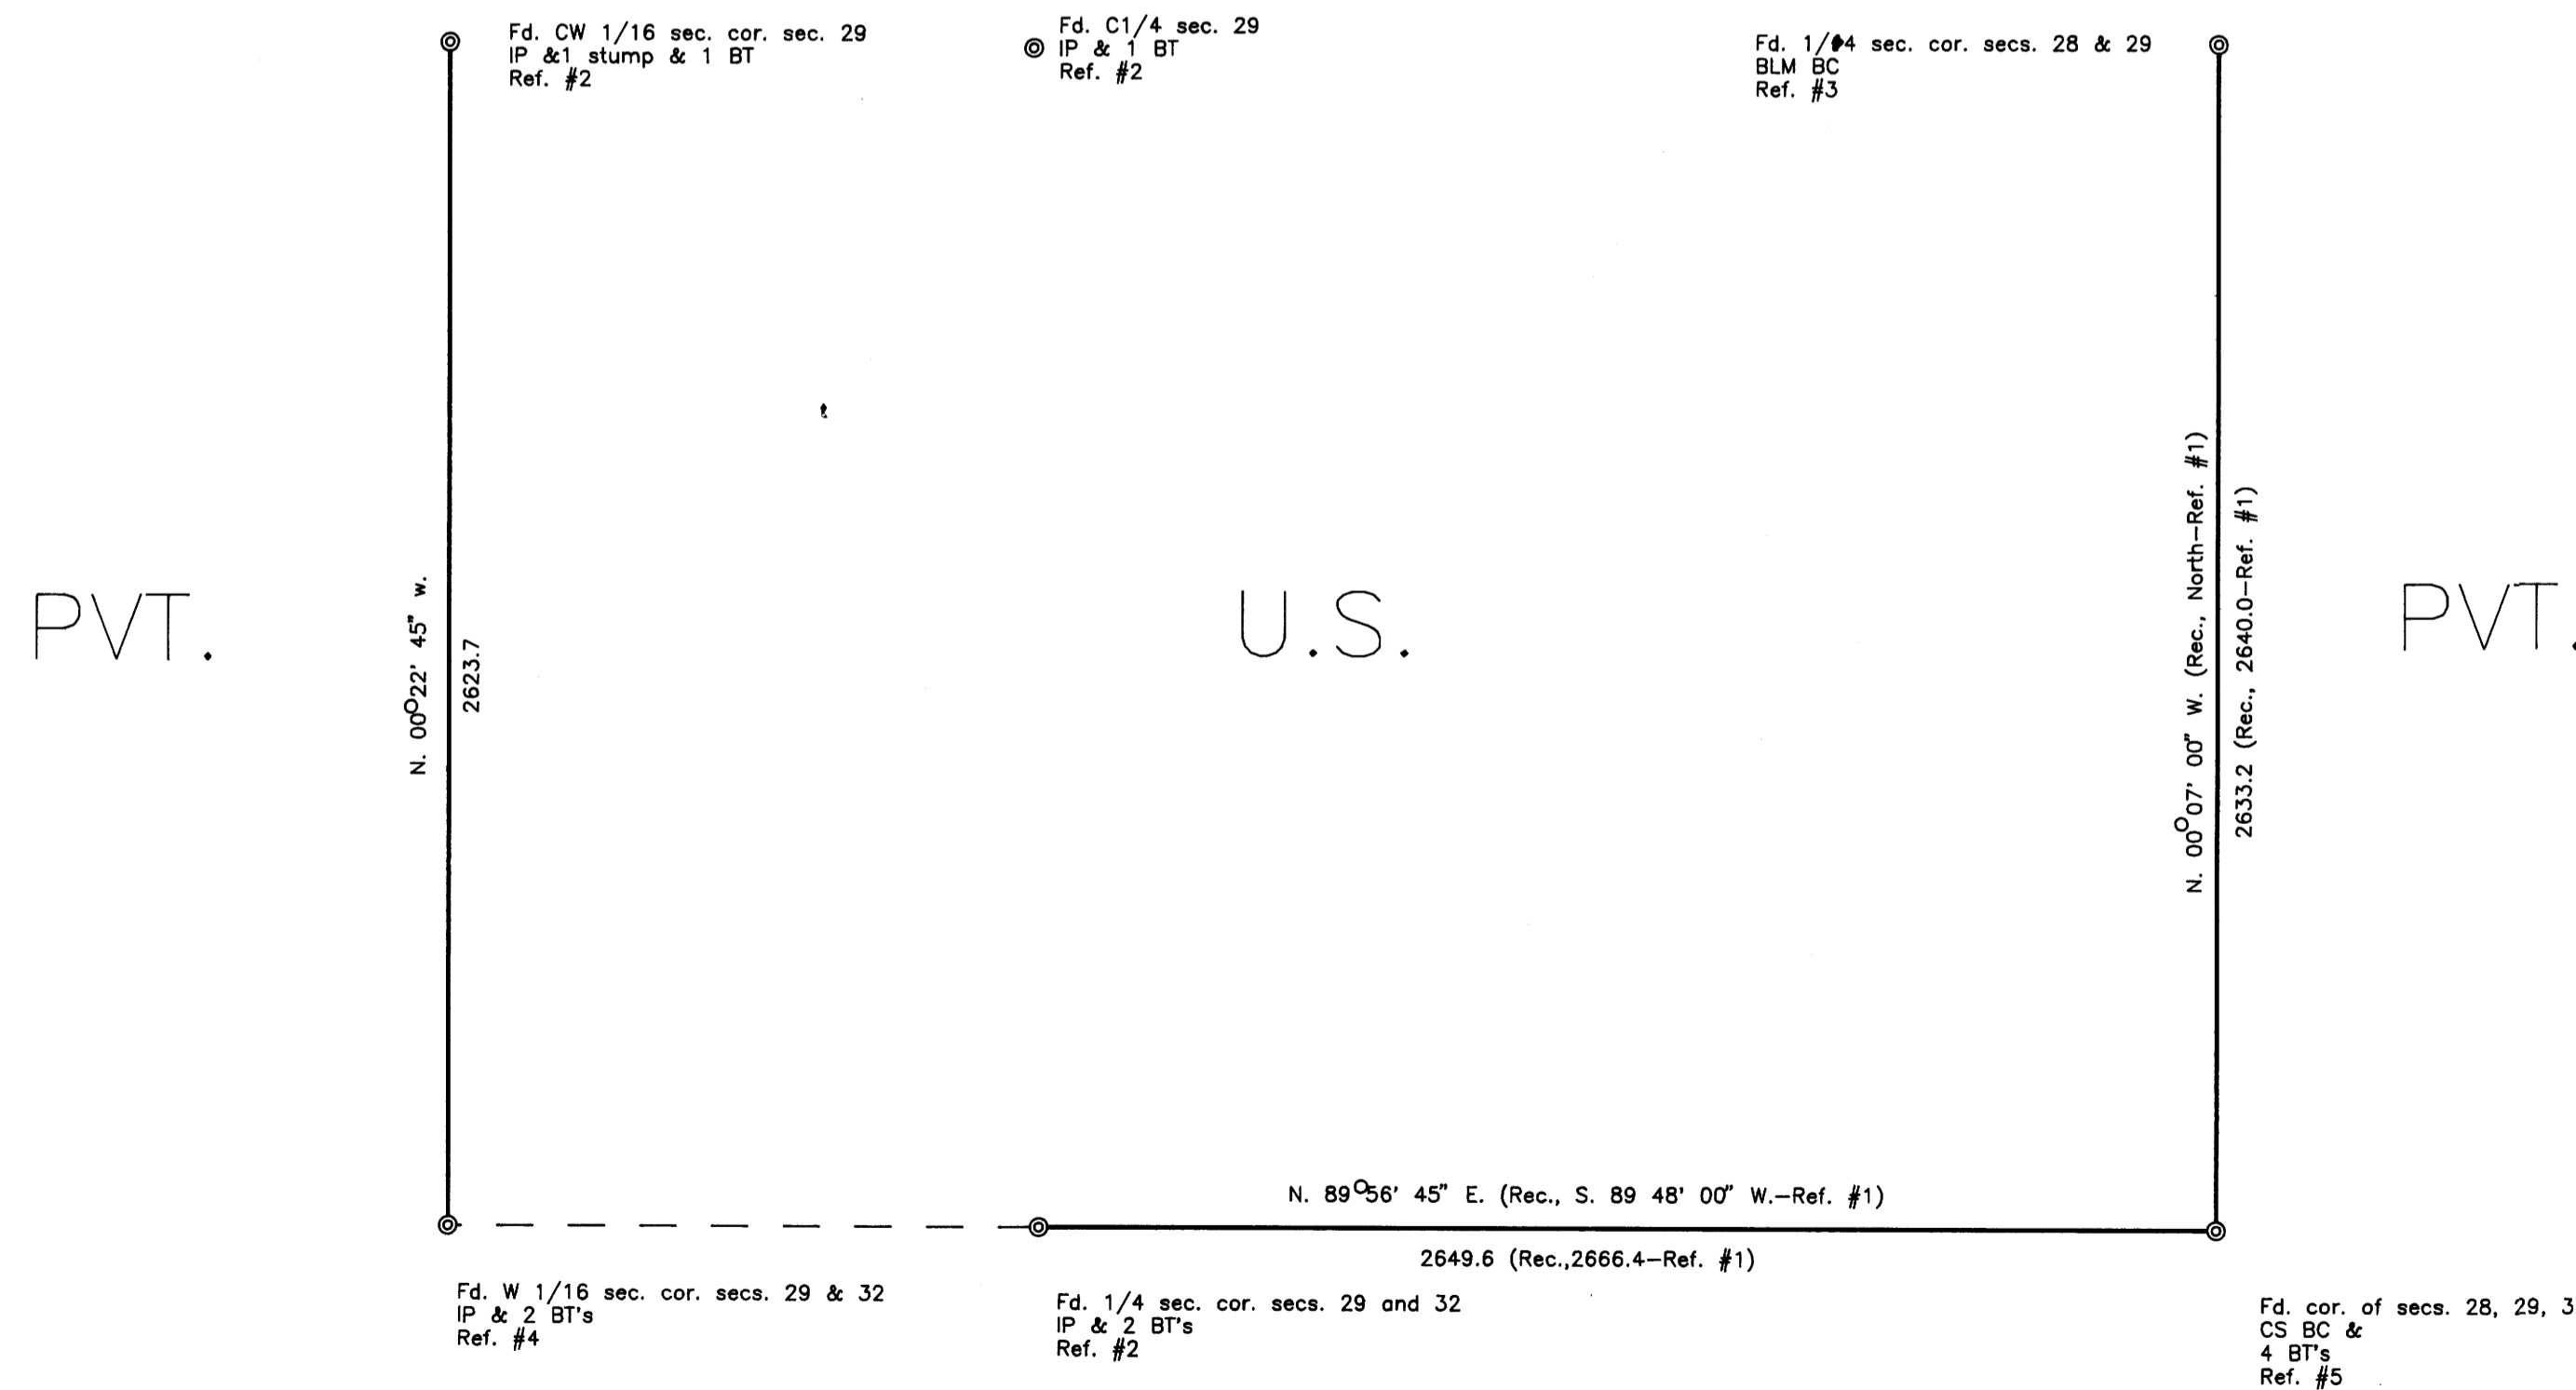

LEGEND

- ⊙ Monument found
- Monument set
- Line surveyed
- True line blazed and posted

REFERENCES

- #1 U.S. Govt. Survey By in18
- #2 Registered Survey #41/375, By Price, RLS #33, in 1955
- #3 U.S. Govt. Survey—Aanrud, 1976
- #4 Registered Survey #58/125, By Brandt, RE #6803, 1976
- #5 Douglas County Surveyor, 1981

MAP FILE 1114-36

MAP FILE 1114-36