

FILED

Date: 11-9-94 By: AP
This survey consists of:
Map: 1119-43
Narrative:
Corner Rpt:

DOUGLAS COUNTY SURVEYOR

Mc CORMACK LOTS



Section 12, T.27S., R.3W., WM.

SURVEYED FOR: U.S. PLYWOOD CORP.

MARCH, 1961

SURVEYED BY: T. E. SHRUM, JR.

SCALE: 1" = 100'

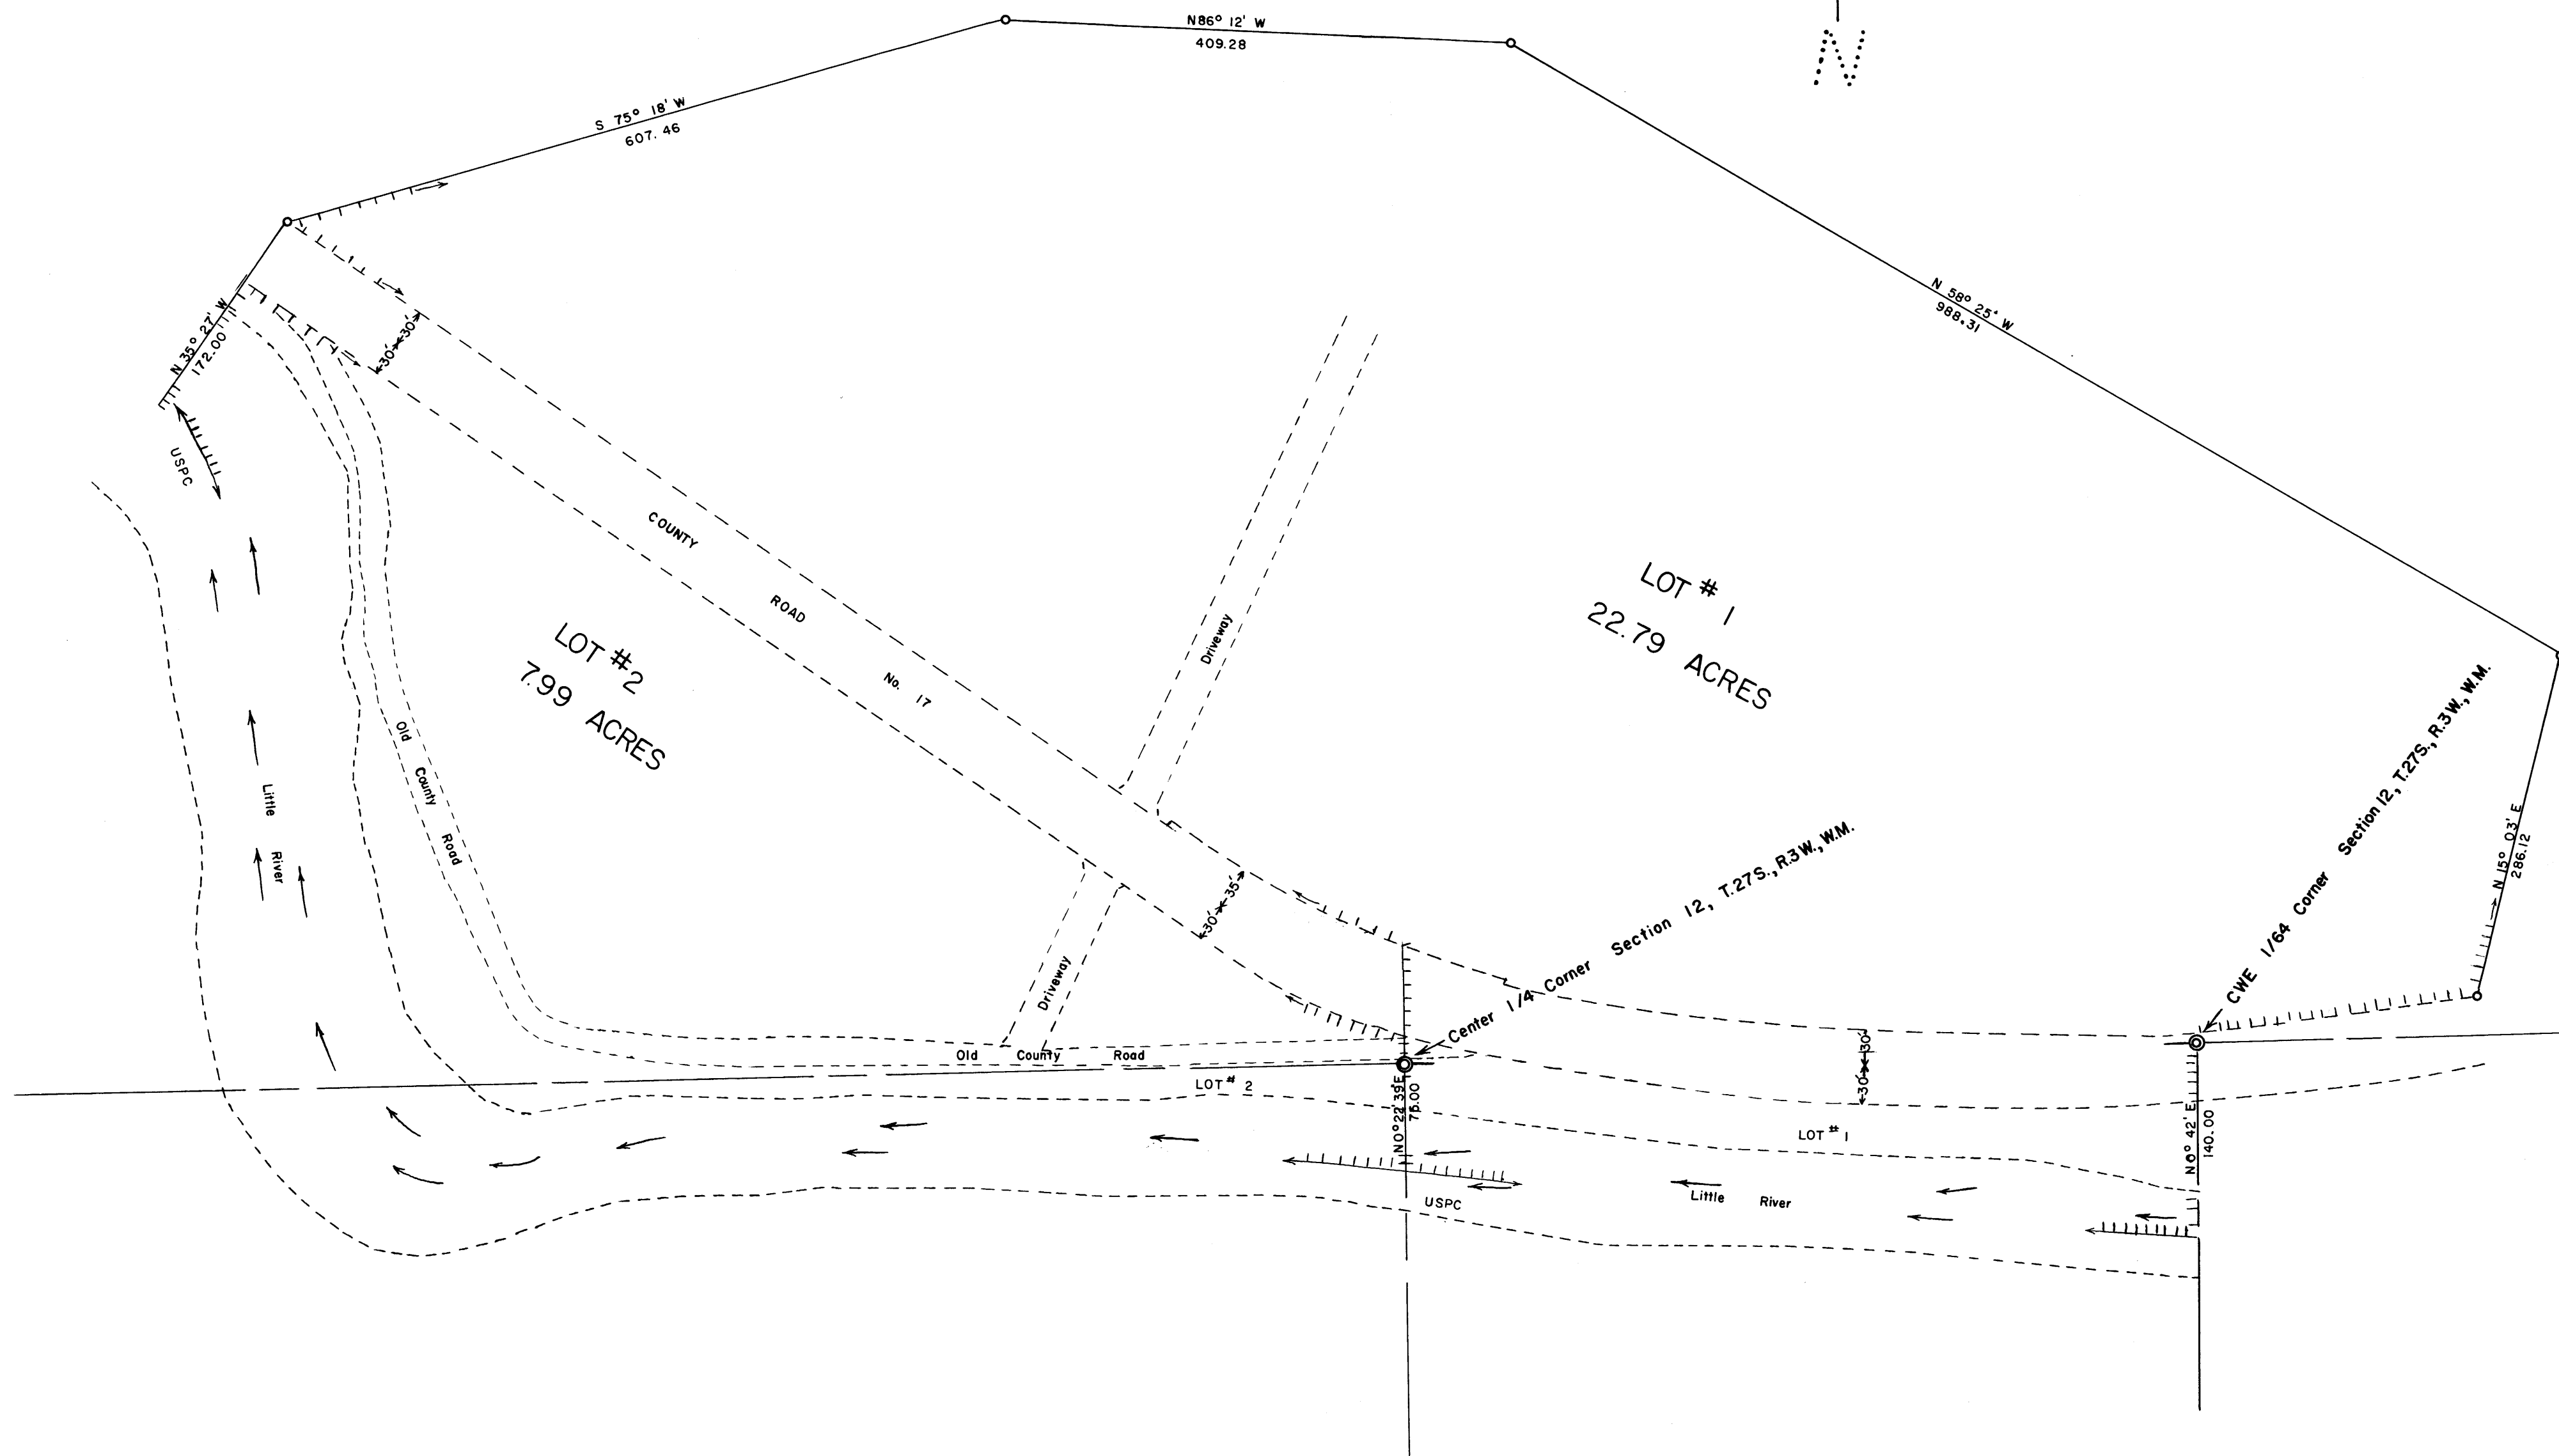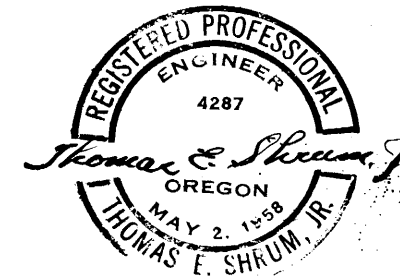

COUNTY SURVEYORS FILE DATA
DO NOT REMOVE FROM OFFICE

MAP FILE 1119-43