



COUNTY SURVEYORS FILE DATA
DO NOT REMOVE FROM OFFICE

FILED
Date: 1-31-95 By: JP
This survey consists of:
Map: M 121-41
Narrative:
Corner Rpt:

DOUGLAS COUNTY
SURVEYOR

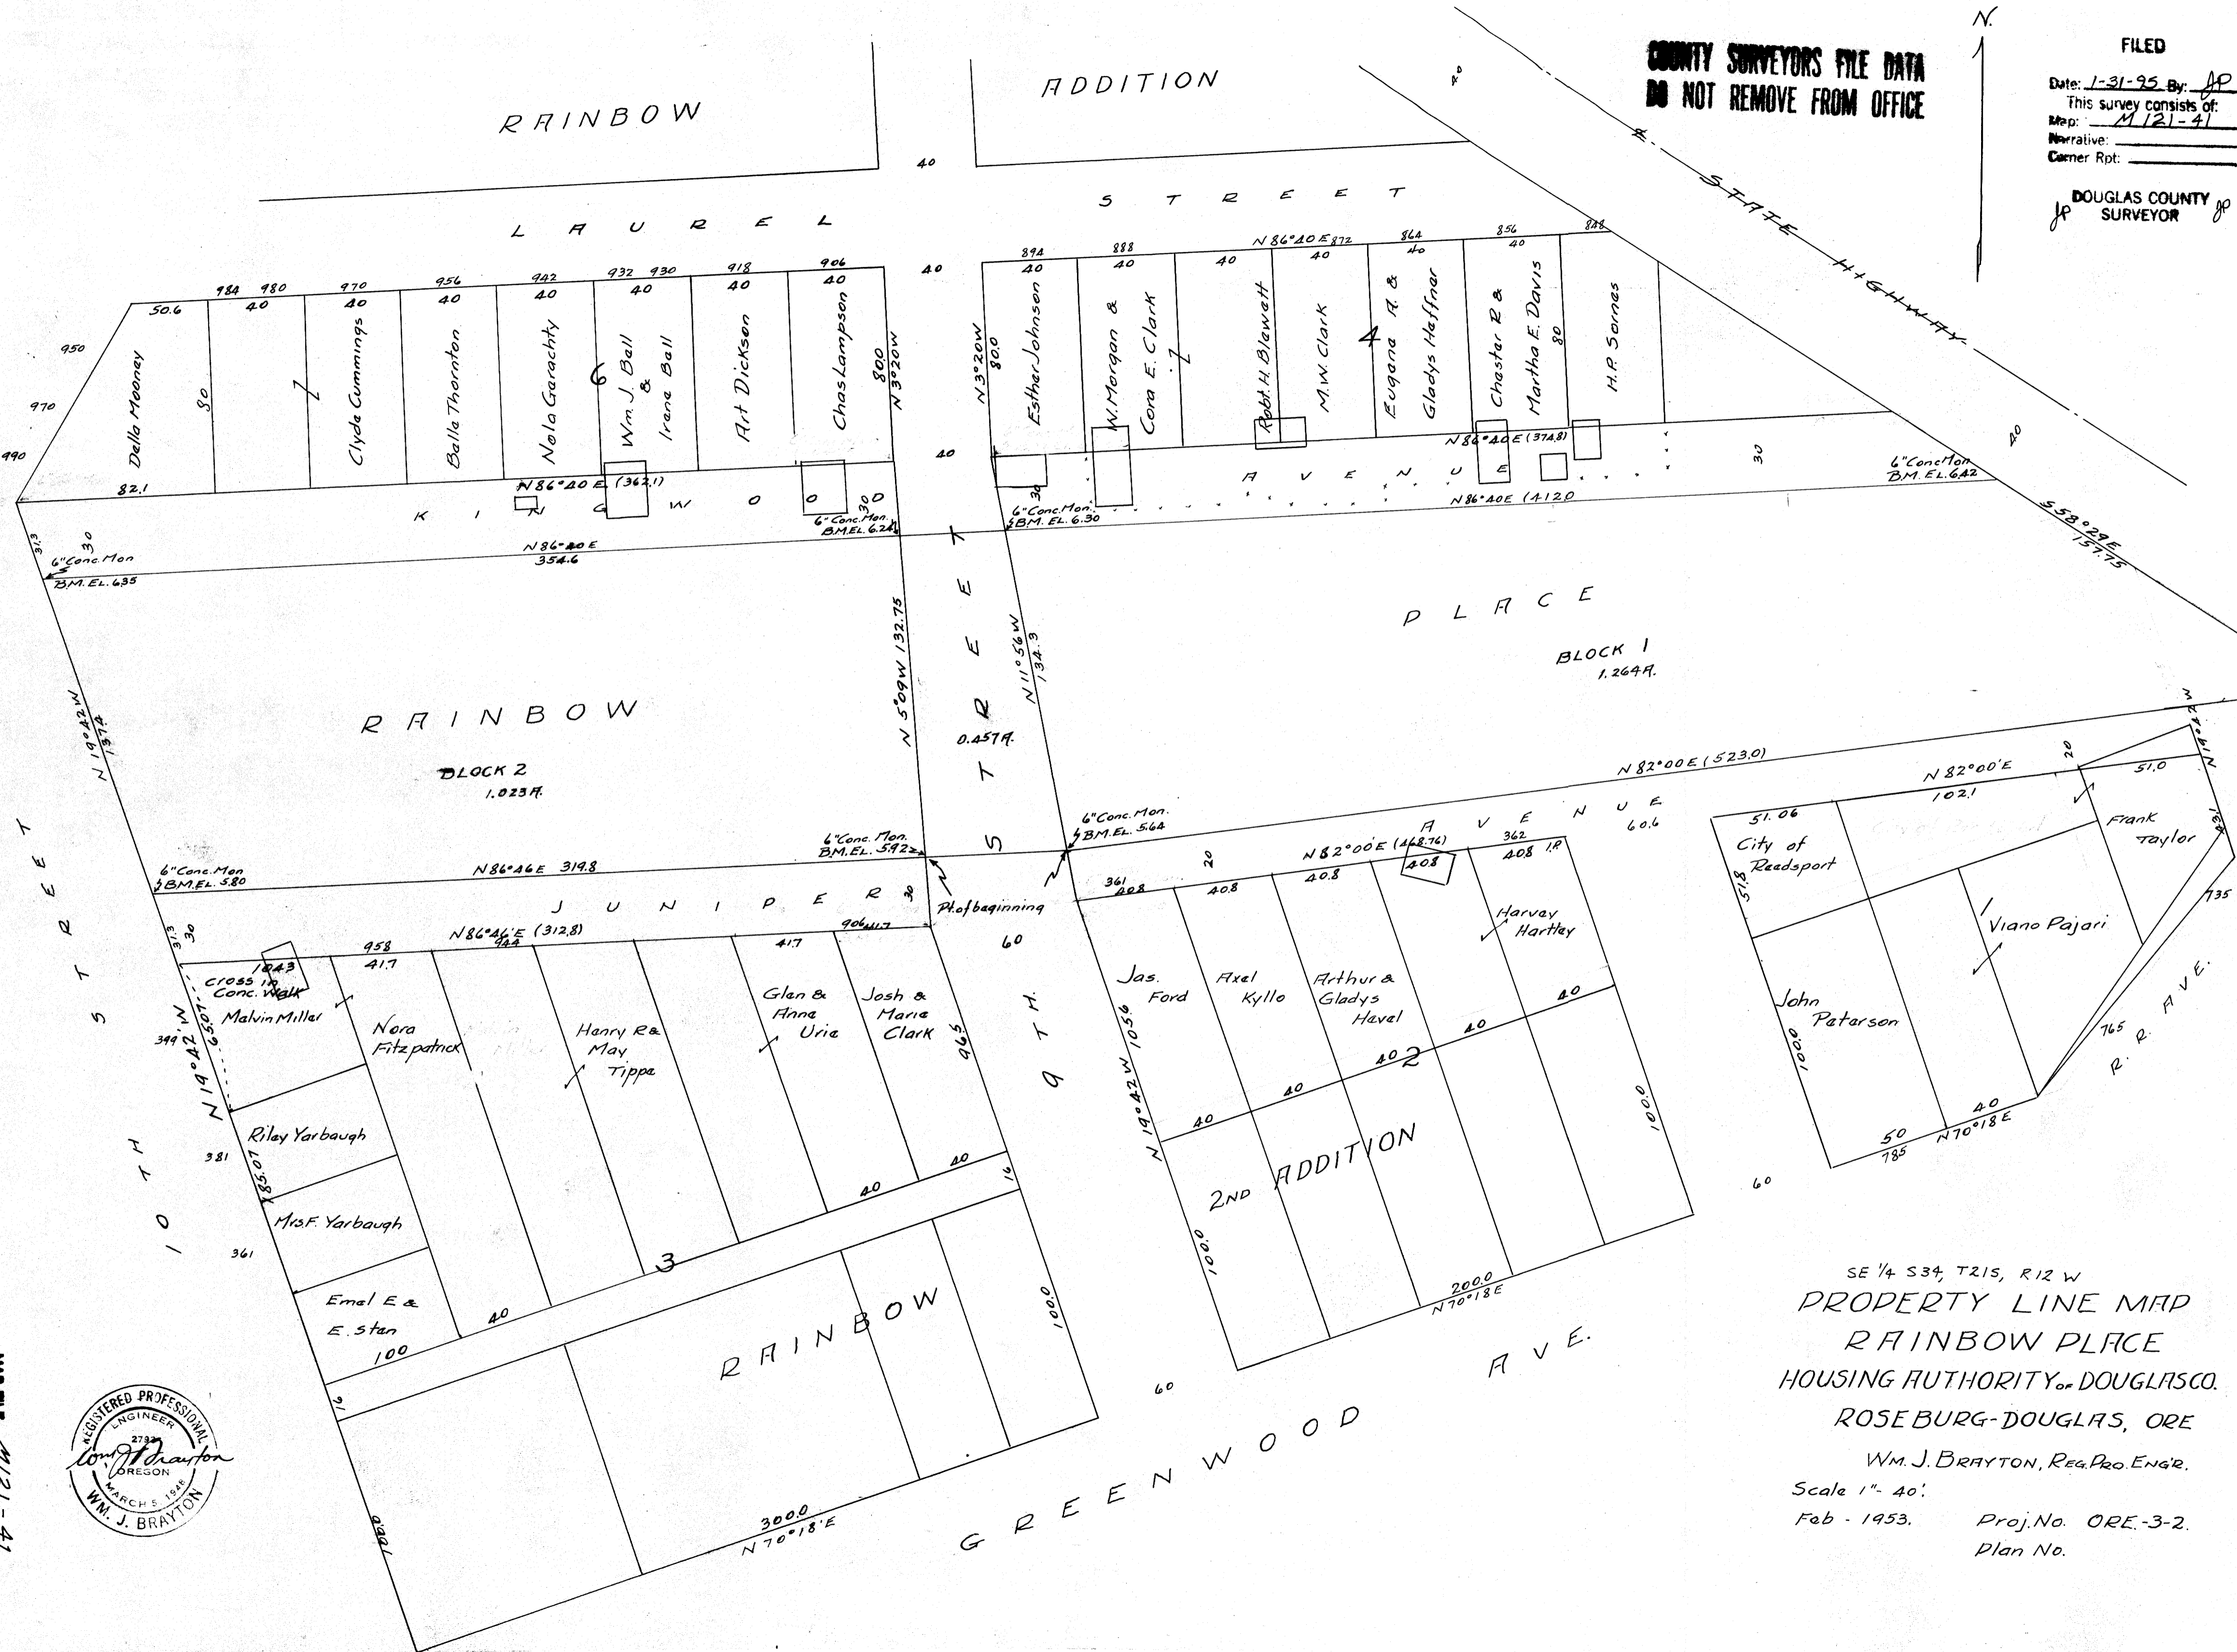

SE 1/4 S34, T21S, R12 W
PROPERTY LINE MAP
RAINBOW PLACE
HOUSING AUTHORITY OF DOUGLAS CO.
ROSEBURG-DOUGLAS, ORE
WM. J. BRAYTON, REG. PRO. ENGR.
Scale 1" = 40'
Feb - 1953. Proj. No. ORE-3-2.
Plan No.

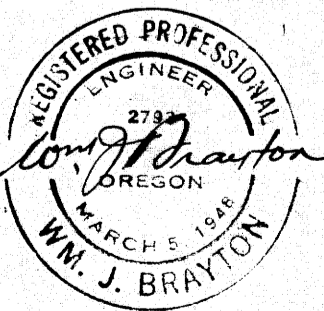

MAP FILE M121-41