

**COUNTY SURVEYORS FILE DATA  
DO NOT REMOVE FROM OFFICE**

FD. BCAP  
29' FIR BEARS N 60°E 7.9 FT.  
30 1/2' SNAG BEARS S 72°W 15.8 FT.

**A SURVEY FOR SILVER BUTTE TIMBER CO.**  
LOCATED IN SECTION 22, T31S, R6W, W.M.  
DOUGLAS COUNTY, OREGON

FILED

Date: 5-30-96 By: JL

This survey consists of:

Map: M125-3

Narrative: \_\_\_\_\_

Corner Ppt: \_\_\_\_\_

DOUGLAS COUNTY  
SURVEYOR

1" = 400'  
APRIL 1995

**LEGEND:**

- - FOUND AS NOTED.
- - SET 5/8" x 30" IR. w/PLASTIC CAP MK'D. LANG SURVEYING
- +— - APPROXIMATE LOCATION OF METAL POSTS

**NARRATIVE:**

SURVEY OF THE W1/2 OF THE NE1/4 AND THE NE1/2 OF THE SE1/4 OF THE NE1/4, USING SUBDIVISION OF SECTION PROCEDURE.

EQUIP: TM6 & RED1 EDM  
FIELD CREW: GLANG, LLANG, MBRANSON, DROGERS  
COMPS: GLANG  
DRAFTING: BILL WARREN


FD. B. CAP  
12' FIR BEARS S 68°E, 8 1/2 LKS.  
9 1/2' FIR BEARS N 65 1/2°W, 40 LKS. (RECORD 10' FIR)

2659.59'  
N 89°14'40"E

N 0°40'54"W

2626.57

SURVEYED BY:  
GREG LANG  
7550 WILLIS CREEK RD.  
WINSTON, OREGON 97496

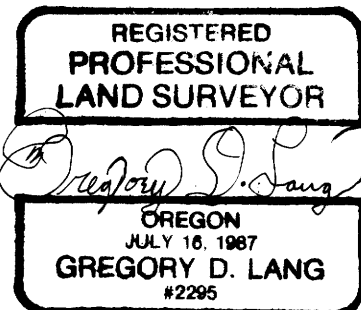

EXPIRES: 12-31-96

FD. BCAP  
18' FIR STUMP BEARS S 26°W 16.4 FT.  
38' FIR STUMP BEARS N 70°W 34.9 FT.  
20' FIR STUMP (RECORD S 5°W 18.4) SLID OFF CUT BANK.

**NEW BT INFORMATION**

- ① SET C 1/4 S22  
A 5' "T" FENCE POST (BEARING OBJECT) BEARS S 39°14'W 31.72 FT. (BT TAG ATTACHED)  
A 5' "T" FENCE POST (BEARING OBJECT) BEARS N 60°48'W 25.61 FT. (BT TAG ATTACHED)  
A 10 1/2' HEMLOCK BEARS S 41°47'E 38.53 FT. (SCRIBED "C1/4 S22 BT")  
A 9 1/2' FIR BEARS N 69°56'E 41.68 FT. (SCRIBED "C1/4 S22 BT")
- ② SET CE 1/16 S22  
A 22' FIR BEARS S 78°20'E 54.86 FT. (SCRIBED "CE1/16 S22 BT")  
A 14 1/2' FIR BEARS S 7°33'W 53.87 FT. (SCRIBED "CE1/16 S22 BT")
- ③ SET C-S-NE1/64 S22  
A 28' FIR BEARS N 35°18'W 10.71 FT. (SCRIBED "C-S-NE1/64 S22 BT")  
A 32 1/2' FIR BEARS N 55°50'E 53.46 FT. (SCRIBED "C-S-NE1/64 S22 BT")
- ④ SET NE1/16 S22  
A 16' FIR BEARS S 40°42'W 6.27 FT. (SCRIBED "NE1/16 S22 BT")  
A 23 1/2' FIR BEARS S 76°37'E 9.10 FT. (SCRIBED "NE1/16 S22 BT")
- ⑤ SET E1/16 S15 S22  
AN 8' FIR BEARS N 84°52'E 63.35 FT. (SCRIBED "E1/16 S15 BT")  
A 7 1/2' FIR BEARS S 43°09'W 31.41 FT. (SCRIBED "E1/16 S22 BT")

MAP FILE M125-3

MAP FILE M125-3