

# RESURVEY AND SUBDIVISION OF SE 1/4 SECTION 6, T 24 S, R 7 W, W. M., DOUGLAS COUNTY, OREGON

FOR SCOTT TIMBER CO  
P. O. BOX 1088  
ROSEBURG, OREGON


BY MARK F. SMALLEY  
ROSEBURG RESOURCES CO.  
P. O. BOX 1088  
ROSEBURG, OREGON

SEPTEMBER, 1996

FILED

Date: 10-15-96 By: PC  
This survey consists of:  
Map: M 125-67  
Narrative: \_\_\_\_\_  
Corner Rpt: \_\_\_\_\_

DOUGLAS COUNTY  
PC SURVEYOR

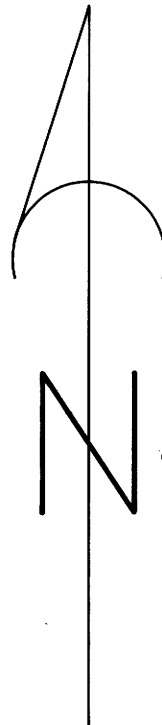

BEARINGS BASED ON ROBERTS 1979 SURVEY  
OF S 1/2 NORTH-SOUTH CENTERLINE

SCALE: 1" = 200'

## LEGEND

- ⊙ MONUMENT FOUND AS NOTED
- SET 5/8" IRON ROD & ALUMINUM CAP
- SECTION OR PROPERTY LINE
- SUBDIVISION LINE
- P — LINE MARKED WITH STEEL FENCE POSTS
- ( ) RECORD DATA

## NARRATIVE

THE PURPOSE OF THIS SURVEY WAS TO SUBDIVIDE AND MARK PROPERTY LINES IN THE SOUTHEAST ONE-QUARTER OF SECTION 6, T. 24 S., R. 7 W., W. M., DOUGLAS COUNTY, OREGON. PROPERTY LINES WERE MARKED WITH BLAZES, YELLOW PAINT AND SIX FOOT STEEL FENCE POSTS.

THE CENTER-EAST ONE-SIXTEENTH CORNER WAS ESTABLISHED AT THE MIDPOINT ON THE LINE BETWEEN THE CENTER ONE-QUARTER CORNER AND THE EAST ONE-QUARTER CORNER OF SECTION 6. THE EAST ONE-SIXTEENTH CORNER BETWEEN SECTION 6 AND SECTION 7 WAS ESTABLISHED AT THE MIDPOINT OF THE LINE BETWEEN THE SOUTH ONE-QUARTER CORNER AND THE SOUTHEAST SECTION CORNER OF SECTION 6. THE CONTROL FOR THIS SURVEY WAS THE EAST ONE-QUARTER CORNER, THE SOUTH ONE-QUARTER CORNER, AND THE SOUTHEAST SECTION CORNER, ALL PREVIOUSLY RENEWED BY COUNTY SURVEYOR FROM ORIGINAL EVIDENCE. THE CENTER ONE-QUARTER CORNER WAS ALSO USED AS CONTROL AS SET BY LES ROBERTS IN 1979.

THE BASIS OF BEARING FOR THIS SURVEY IS THE SOUTH HALF OF THE NORTH-SOUTH CENTERLINE AS ESTABLISHED BY LES ROBERTS IN 1979.

THIS SURVEY WAS PERFORMED IN SEPTEMBER 1996, USING A TOPCON GTS-302 TO RUN CLOSED LOOP TRAVERSES.

REGISTERED  
PROFESSIONAL  
LAND SURVEYOR

*Mark F. Smalley*  
OREGON  
JULY 26, 1988  
MARK F. SMALLEY  
2354

EXPIRES 6/30/98

SECTION CORNER  $\frac{6}{7}$   
FOUND 1960 COUNTY BCIP  
BTS: 20" FIR N 35°W 19.8' STUMP, OBT  
18" HEMLOCK N 37 1/2°W 30.3' HEALED  
50" FIR N 85°E 16.5' ROTTEN, OBT  
26" HEMLOCK N 43 1/2°E 27.0' HEALED  
40" FIR S 20°E 38.94' DOWN, OBT  
17" CHINQUAPIN S 20°E 19.8' DOWN  
36" FIR S 2°W 66.0' DOWN, OBT  
10" FIR S 53 1/2°W 37.3' DOWN  
13" HEMLOCK S 14°W 15.84', STUMP  
SCRIBED: 8" HEMLOCK N 44°E 18.9' "S 5 BT"  
12" FIR S 16°W 35.7' "S 7 BT"

COUNTY SURVEYORS FILE DATA  
DO NOT REMOVE FROM OFFICE



MAP FILE M125-67

MAP FILE M125-67