

FILED

Date: 8/28/97 By: JP


This survey consists of:

Map: M 127-42

Narrative: _____

Corner Rpt: _____

DOUGLAS COUNTY SURVEYOR §

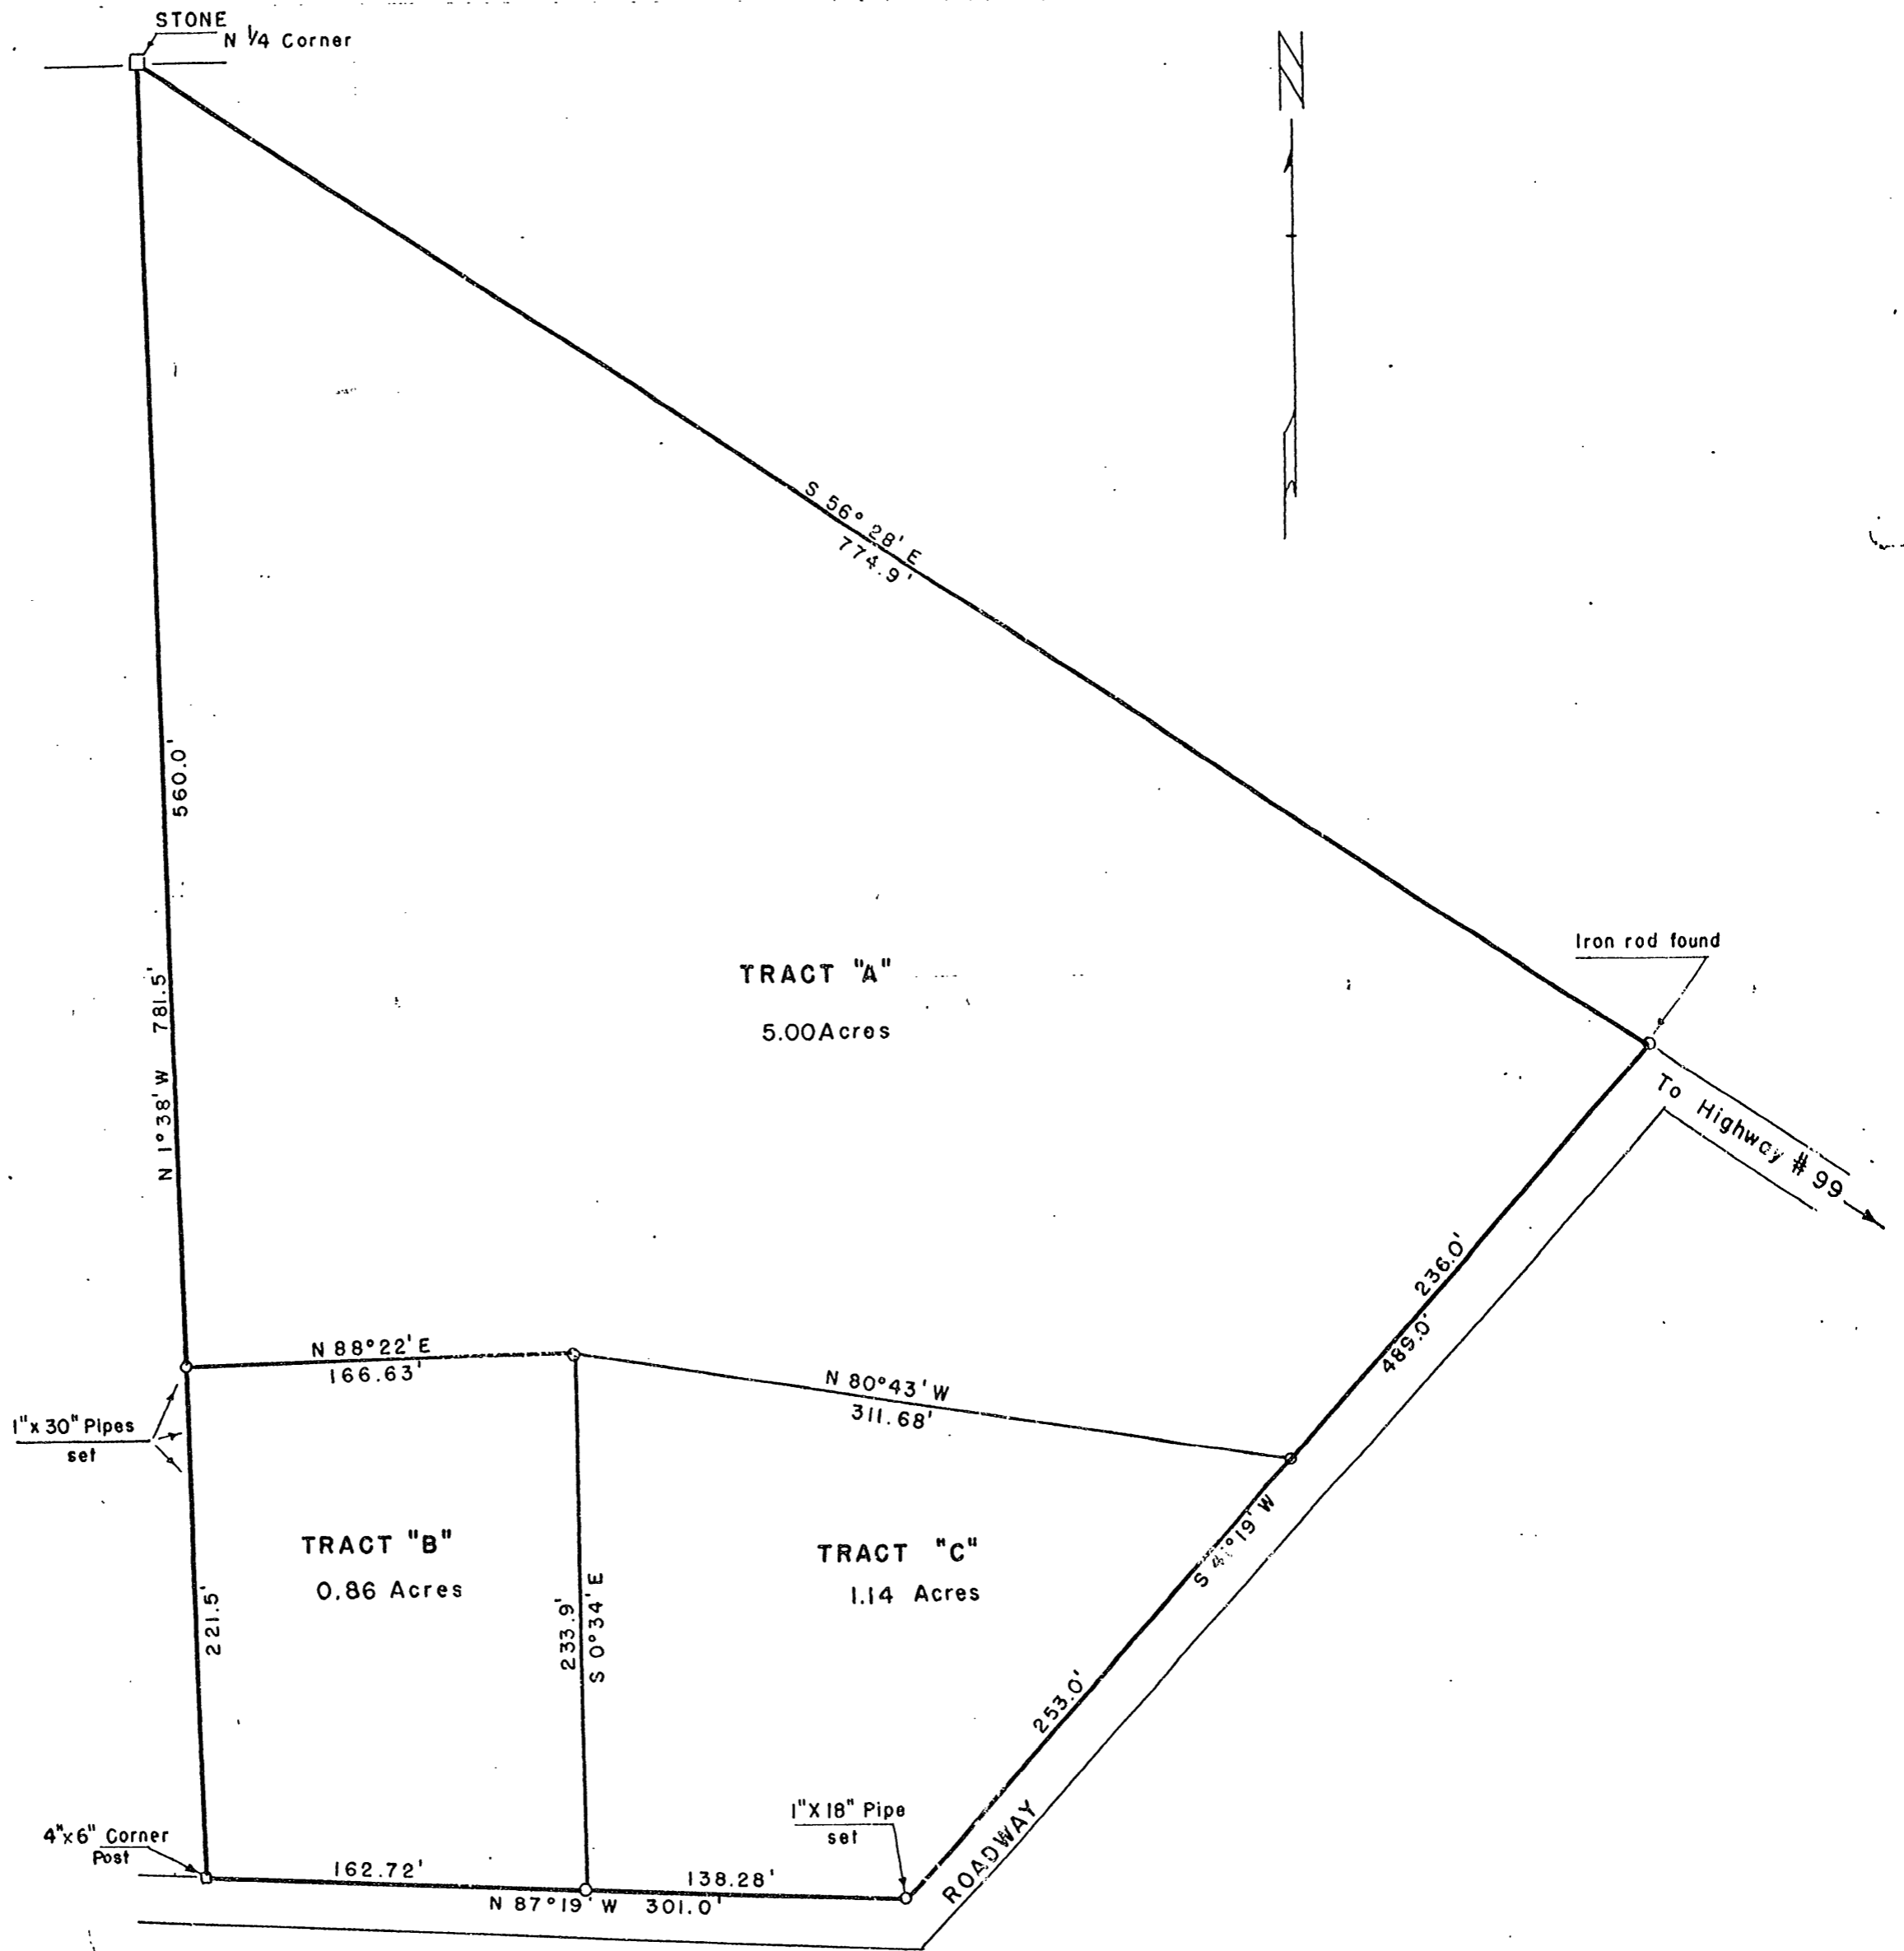

PLAT OF
WM GARRICK PROPERTY
IN SEC. 15 - T 28 S - R 6 W DOUGLAS CO., OREGON.
May 1951 Scale 1" = 60'
Revised August 1954 to show TRACT "C" and acreage changes