

COMMON BOUNDARY LINE ADJUSTMENT

SW 1/4, SEC 13, TWP 26 S, RNG 4 W, WM

DOUGLAS COUNTY, OREGON

OCTOBER 1998

SCALE 1" = 50'

**COUNTY SURVEYORS FILE DATA
DO NOT REMOVE FROM OFFICE**

FILED

Date: 11-16-1998 By: JP

This survey consists of:

Map: M 130-62

Narrative: _____

Corner Rpt: _____

DOUGLAS COUNTY SURVEYOR

OWNER

ROMTEC, INC
18240 NORTH BANK ROAD
ROSEBURG, OR 97470
PH (541) 496-3541

LEGEND

- SET 5/8" X 30" I.R. WITH PLASTIC CAP MARKED M.E. FARR LS 1181
- FOUND IR AS SHOWN
- FOUND IR W/PLASTIC CAP MARKED "BAUGHMAN TECH SERV"

SANITARY SEWER WATER ZONING COMPREHENSIVE PLAN PLANNING FILE

GLIDE SEWER DISTRICT GLIDE WATER ASSOCIATION M-2 & RS-1 INDUSTRIAL & SUBURBAN RES.-1 DU/AC NO 98-289

Delta 26°34'11"
CD N 01°13'22" W
T 133.57'
R 565.73'
L 262.34'
LC 260.00'

Delta 28° 54' 09"
CD N 28°57'32" W
T 145.79'
R 565.73'
L 285.38'
LC 282.37'



CO RD 200
NORTH BANK

UNIT 1
3.40 AC
(ADJUSTED)

UNIT 2
1.17 AC
(ADJUSTED)

NO CORNER FOUND
2-1/2" Ø FENCE
CORNER POST IS
AT LOCATION

NOTE:
SECTION CORNER TIE PER INSTRUMENT 73-12502


REGISTERED
PROFESSIONAL
LAND SURVEYOR

Maurice E. Farr

OREGON
SEPT 23, 1977 10-98
MAURICE E. FARR
1181

EXPIRES 12-31-99

MAURICE E FARR
PROFESSIONAL LAND SURVEYOR
395 NE KIRBY AVENUE
ROSEBURG, OR 97470

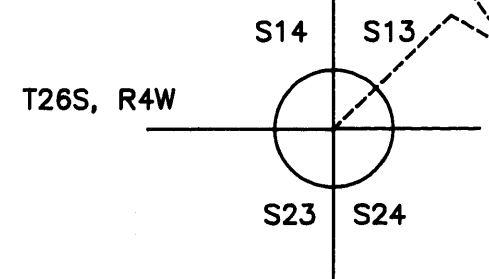

Bob Williams for KLC 11/13/98
PLANNING DIRECTOR DATE

MAP FILE M130-62

MAP FILE M130-62