

MAP

SHOWING A SURVEY OF THE
D.A. LEVENS PLACER MINING
CLAIM NO. 37 IN THE GREEN
MOUNTAIN MINING DISTRICT, WEST 1/2
SEC. 28, T.32S., R.4W., W.M.,
DOUGLAS COUNTY, OREGON.

FILED

Date: 11-24-1998 By: JP

This survey consists of:

Map: M130-68

Narrative:

Corner Rpt:

DOUGLAS COUNTY
SURVEYOR CB

LEGEND

- SET 5/8" X 30" IRON ROD WITH YELLOW PLASTIC CAP MARKED "NYGREN LS1035".

BEARINGS BASED ON PLACER MINING CLAIM NO. 37
PER RECORD BEARING FROM CORNER NO. 12 TO THE
RECORD CREEK TIE FROM CORNER NO. 6.


SURVEY NARRATIVE

THE PURPOSE IS TO MONUMENT THE CORNERS OF PLACER MINING CLAIM NO. 37
AND MARK LINES FOR LOGGING PURPOSES.

AFTER SEVERAL DAYS SEARCHING FOR RECORD CORNERS I DETERMINED THAT ALL
BUT CORNER NO. 12, LOCATED AT THE NORTHWEST CORNER OF CLAIM NO. 37,
WERE DESTROYED AND LOST DUE TO MINING AND LOGGING OPERATIONS WHICH
HAVE OCCURED OVER THE LAST 100 YEARS. AT CORNER NO. 12 I FOUND A
FIR STUMP 50 INCHES IN DIAMETER (NO VISIBLE SCRIBE) THAT COINCIDES WITH
THE INITIAL POINT OF SURVEY WHICH IS LOCATED AT THE JUNCTION OF BRANDY
GULCH AND HOGAM CREEK. IT ALSO AGREES WITH SOME VERY OLD LINE BLAZES
AND OLD NATIONAL FOREST BOUNDARY SIGN ON OLD GROWTH TREES LOCATED
50 TO 75 FEET EAST OF CORNER NO. 12. THE TIE TO WHISKEY CREEK FROM
CORNER NO. 12 IS REASONABLY CLOSE TO RECORD.

I INDEXED ON THE ORIGINAL SURVEY BY MAKING A TIE FROM CORNER NO. 12 TO
THE SOUTH CREEK TIE FROM CORNER NO. 6 WHICH I COMPUTED FROM RECORD
AS BEING S05°56'32"E, 3493.80 FEET FROM CORNER NO. 12. THENCE I SET
CORNERS AS SHOWN ON ANNEXED MAP.

A NIKON-DTM A20LG TOTAL STATION WAS USED TO EXECUTE THIS SURVEY.

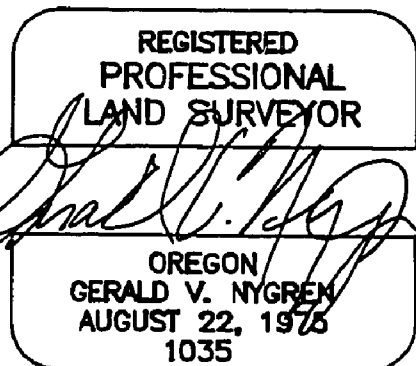

COUNTY SURVEYORS FILE DATA
DO NOT REMOVE FROM OFFICE

SURVEYED FOR:
JOHN HAYDEN
1521 QUINES CREEK ROAD
AZALEA, OREGON 97410

GERALD V. NYGREN
522 BARKER DRIVE
MERLIN, OREGON 97532

DATE: OCT. 25, 1998
SCALE: 1" = 200'
JOB NO. 98-17