



FILED
Date: 11-30-1998 By: DC
This survey consists of:
Map: M130-71
Narrative: _____
Corner Rpt: _____
DC DOUGLAS COUNTY SURVEYOR

LEGEND

- SET 5/8" x 30" IRON ROD w/CAP STAMPED "IE ENG."
- FD. 5/8" IRON ROD w/CAP STAMPED "IE ENG."
- ⊙ FD. BRASS CAP

	MEASURED		RECORD PER M125-49	
	DISTANCE	BEARING	DISTANCE	BEARING
L1	440.81'	N83°52'38"W	440.81'	N83°52'38"W
L2	110.00'	N83°52'38"W	-----	-----
L3	591.25'	S41°50'39"W	591.25'	S41°50'39"W
L4	171.83'	N68°35'21"W	171.83'	N68°35'21"W
L5	745.48'	N48°38'22"E	-----	-----
L6	84.78'	S41°06'09"W	84.78'	S41°06'09"W
L7	153.05'	N44°40'48"W	-----	-----
L8	69.76'	S48°38'22"W	-----	-----

NARRATIVE:

THE PURPOSE OF THIS SURVEY IS TO ADJUST THE NORTH LINE OF UNIT B AND THE SOUTH LINE OF UNIT A, ALSO OAK HILL GOLF COURSE (INSTRUMENT NO. 98-22004), OF SURVEY M125-49 AS RECORDED IN THE DOUGLAS COUNTY, OREGON SURVEY RECORDS. FOUND MONUMENTS RECORD PER M125-49.

FIELD CREW: SAM COREY & BEN JOHNSON


EQUIPMENT: NIKON TOTAL STATION AND SDR 33 DATA COLLECTOR

OFFICE: NEIL HIBBS

DRAFTING: DEREK FEIGEL

APPROVAL:

Richard Schultz 11-19-98
COMMUNITY DEVELOPMENT DIRECTOR DATE
CITY OF SUTHERLIN

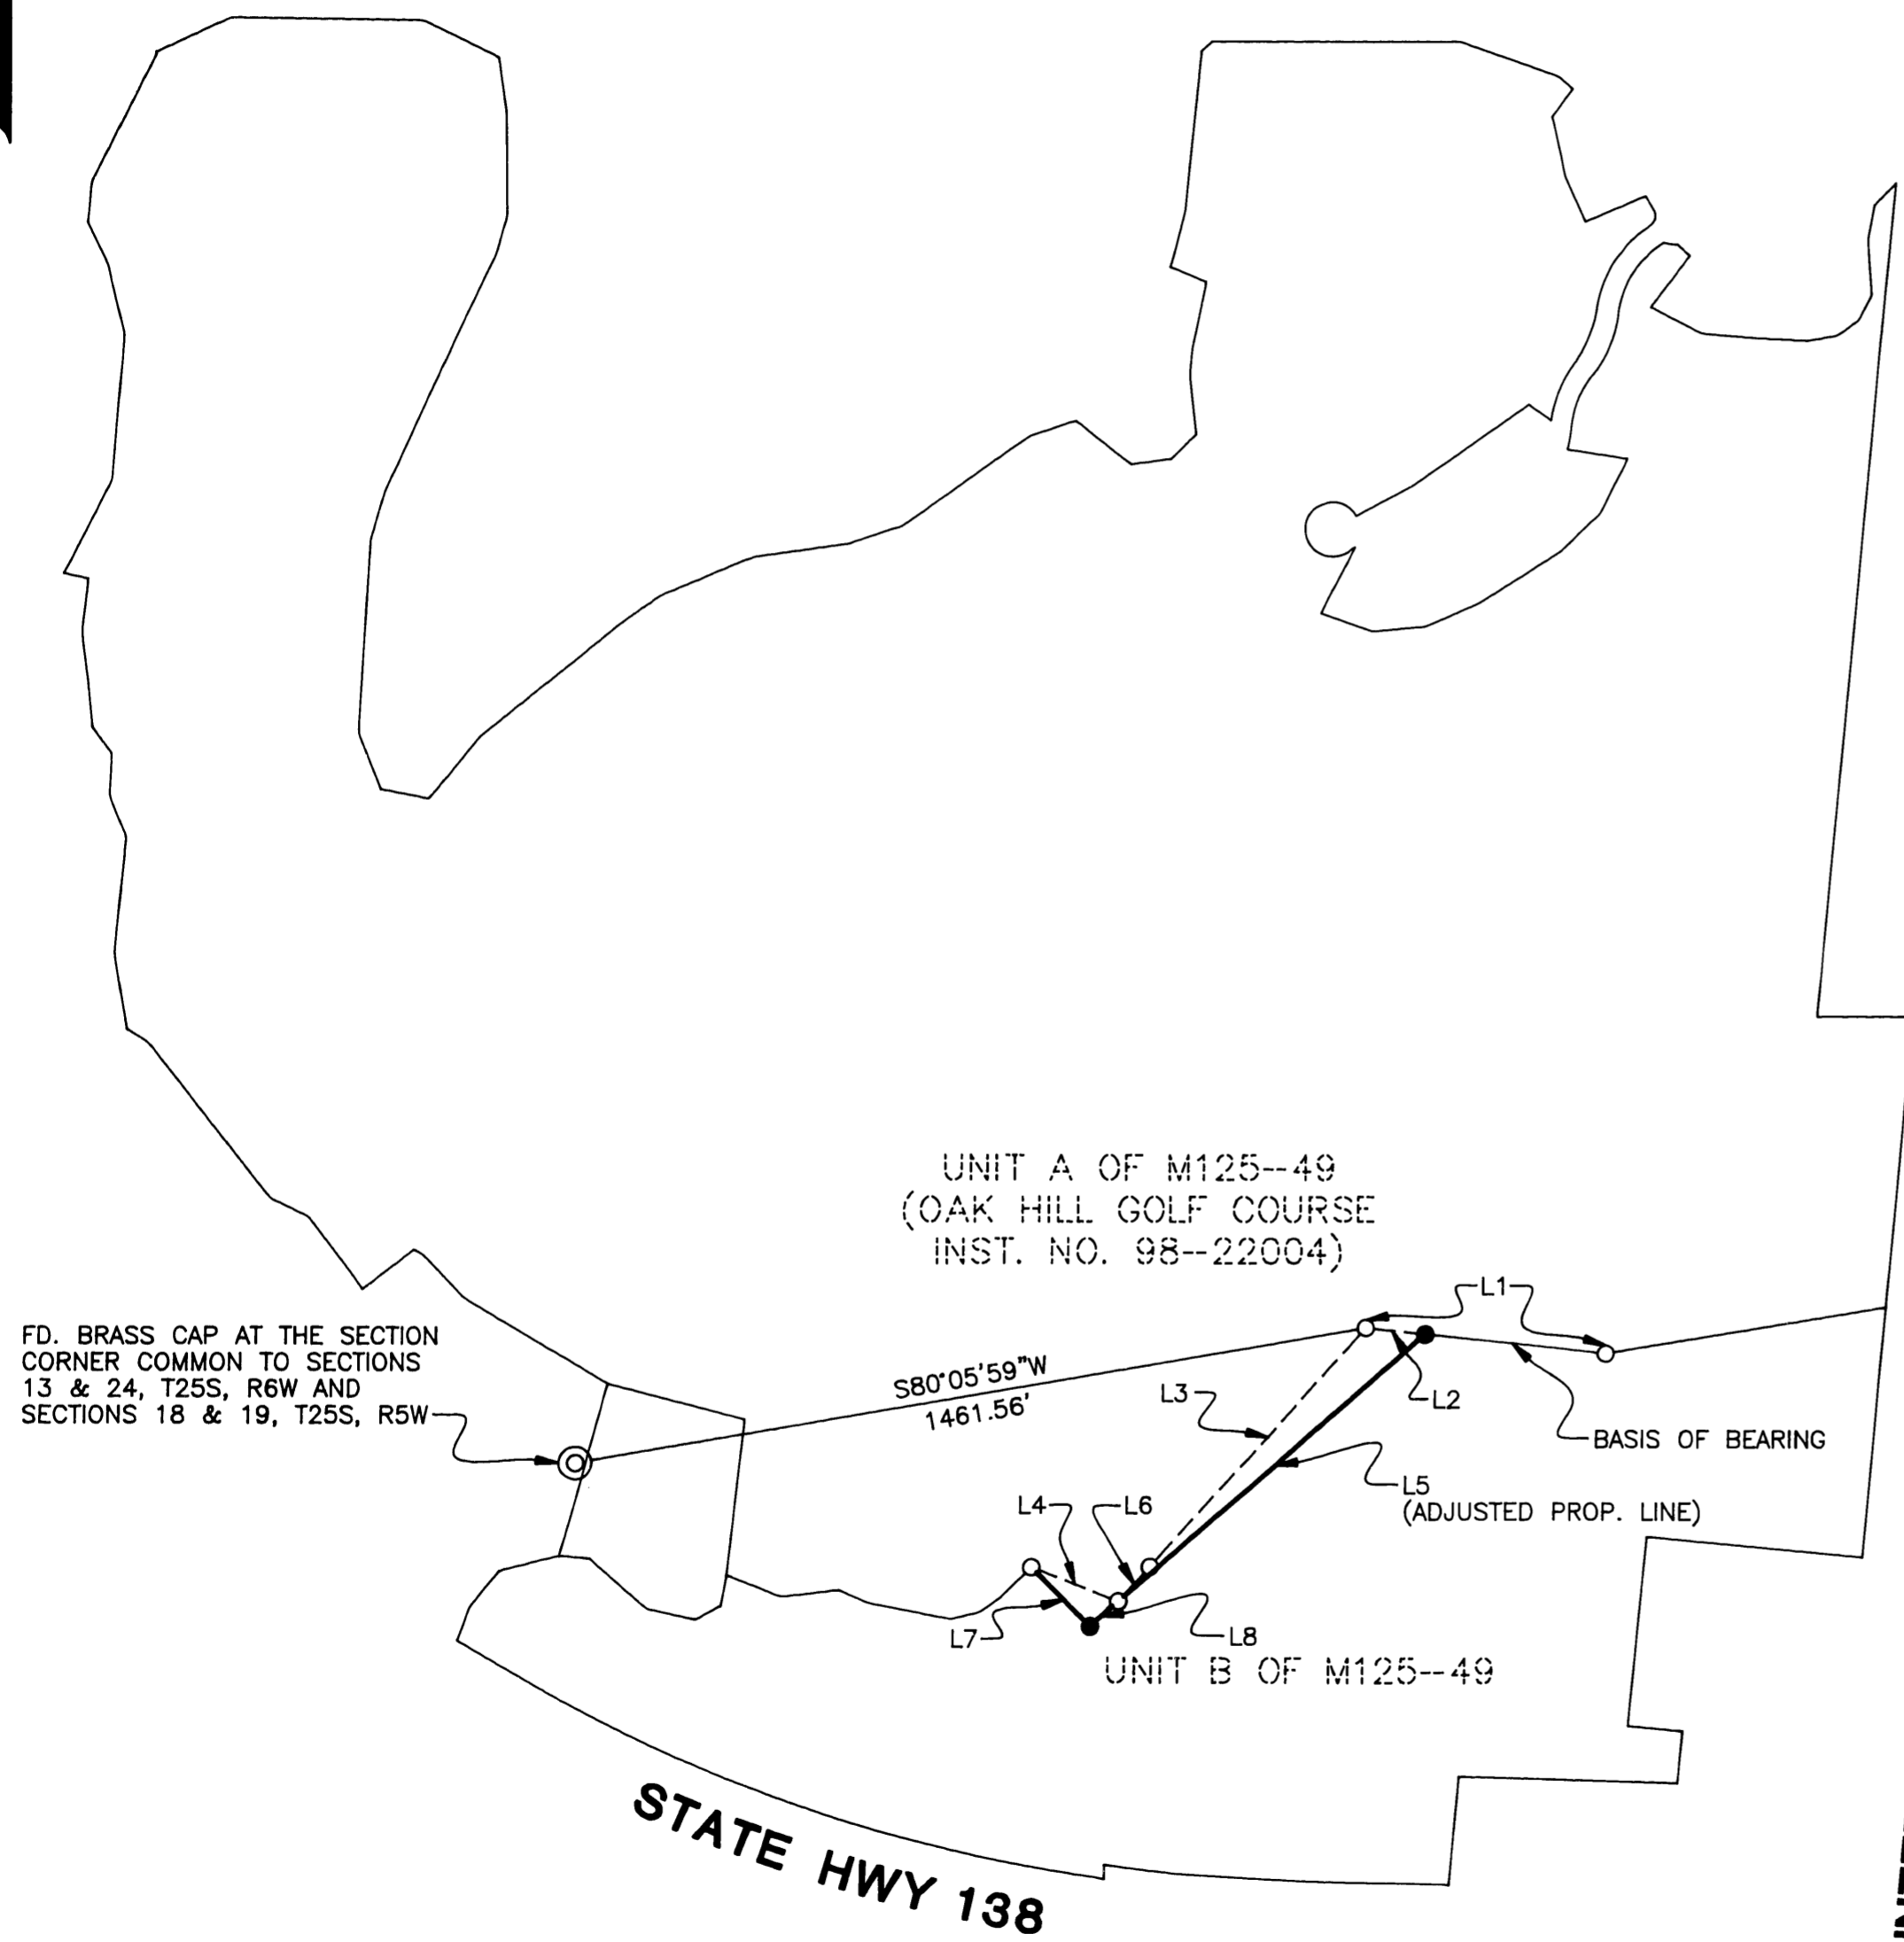

INTERSTATE HIGHWAY NO. 5 (R/W VARIES)

STATE HWY 138

REGISTERED PROFESSIONAL LAND SURVEYOR
Donald A. Bentz
OREGON JULY 12, 1968
DONALD A. BENTZ 839
EXPIRES: 12/31/99

BOUNDARY LINE ADJUSTMENT
LYING IN THE SW 1/4 OF SEC. 18 & THE NW 1/4 OF SEC. 19, T25S, R5W, WILLAMETTE MERIDIAN, DOUGLAS COUNTY, OREGON

SURVEYED FOR: LEIKEN CONSTRUCTION CO. 2365 NW STEWART PARKWAY ROSEBURG, OR 97470 (541)672-4786	SURVEYED BY: i.e. ENGINEERING 741 S.E. Jackson Street Roseburg, Oregon 97470 PHONE (541) 673-0166 FAX (541) 440-9392
SCALE: 1" = 300'	DATE: NOV., 1998
DWG. BY: DAF	JOB NO. 140-44
PAGE: 1 OF 1	

MAP FILE M130-71

MAP FILE M130-71