

FILED

Date: 9-27-2002 By: JC
This survey consists of:
Map: M141-1
Narrative: _____
Corner Rpt: _____


DOUGLAS COUNTY
SURVEYOR

PROPERTY LINE SURVEY

Located in:
SECTION 28,
TOWNSHIP 30 SOUTH, RANGE 5 WEST,
WILLAMETTE MERIDIAN, DOUGLAS COUNTY, OREGON

Prepared for:
COW CREEK BAND of the
UMPQUA TRIBE of INDIANS
2371 N.E. STEPHENS ST., SUITE 100,
ROSEBURG, OREGON 97470

Prepared by:
RAYMOND F. BROWN - P.L.S. 2391
P. O. BOX 539
CANYONVILLE, OR. 97417
Phone: (541) 839-6185

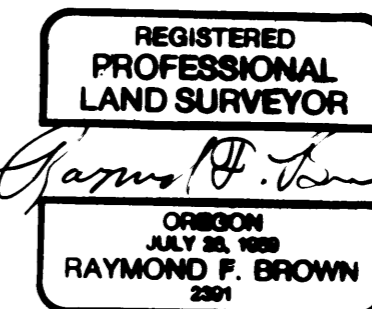

EXP. 12/31/03

LEGEND:

- ⊕ FD. AS NOTED.
- SET 5/8" X 30" IRON ROD WITH PLASTIC CAP ATTACHED, MKD. " R. BROWN, PLS 2391 "
- () - 1 RECORD AS PER M 101-78.
- () - 2 RECORD AS PER M 79-31.
- () - 3 RECORD AS PER M 31-62.
- () - 4 RECORD AS PER C.S. 40/362

NARRATIVE:

PURPOSE OF THE SURVEY WAS TO DEFINE THE INTERSECTION OF THE EAST-WEST CENTER OF SECTION LINE WITH THE WEST BOUNDARY OF DONATION LAND CLAIM NUMBER 50. FIELD INVESTIGATION LOCATED THE SAID FOUND MONUMENTS AND CONDITIONS. EXISTING GOVERNMENT CORNER MONUMENTS CONTROLLED THE SURVEY, WITH THE WEST BOUNDARY OF SAID DONATION LAND CLAIM NUMBER 50, FROM THE SOUTHEAST CORNER OF DONATION LAND CLAIM NUMBER 47 TO THE SOUTHWEST CORNER OF DONATION LAND CLAIM NUMBER 50, AS DEFINED BY SURVEY FILE NUMBER M 101-78, USED AS " BASIS OF BEARING ".

S.E. COR. D.L.C. # 47
FD. BRASS CAP PER
P.L.S.S. I.D. # 047040

WEST BOUNDARY D.L.C. # 50

N 0° 31' 23" E 3549.26' (3549.28') - 1
" BASIS OF BEARING " PER M 101-78.



SEPT., 2002
SCALE: 1" = 200'

1/4 COR. SEC. 28 & 29
FD. BRASS CAP PER
P.L.S.S. I.D. # 300240

N 88° 11' 21" E 2499.19'
EAST-WEST CENTER OF SECTION LINE

N 0° 31' 23" E 307.07'
(381.50') - 4

S.W. COR. D.L.C. # 50
FD. BRASS CAP PER
P.L.S.S. I.D. # 050030

N 88° 11' 21" E 2746.44'
EAST-WEST CENTER OF SECTION LINE

N 89° 37' 38" E 2726.54'
(N 89° 33' 00" E 2737.90') - 3

SOUTH BOUNDARY D.L.C. # 50

N 3° 15' 20" E 376.72'
(N 3° 19' 10" E 376.61') - 2

1/4 COR. SEC. 27 & 28
FD. BRASS CAP PER
P.L.S.S. I.D. # 400240

S.E. COR. D.L.C. # 50
FD. BRASS CAP PER
P.L.S.S. I.D. # 050040

MAP FILE M141-1

MAP FILE M141-1