

FILED

Date: 5-13-2005 By: JC

This survey consists of:


Map: M147-59

Record: _____

Corner: _____

DOUGLAS COUNTY SURVEYOR

PROPERTY LINE SURVEY
LOCATED IN THE SW1/4 NE1/4 SEC. 10.T.22S.
R.IIW.. W.M.. DOUGLAS COUNTY, OREGON

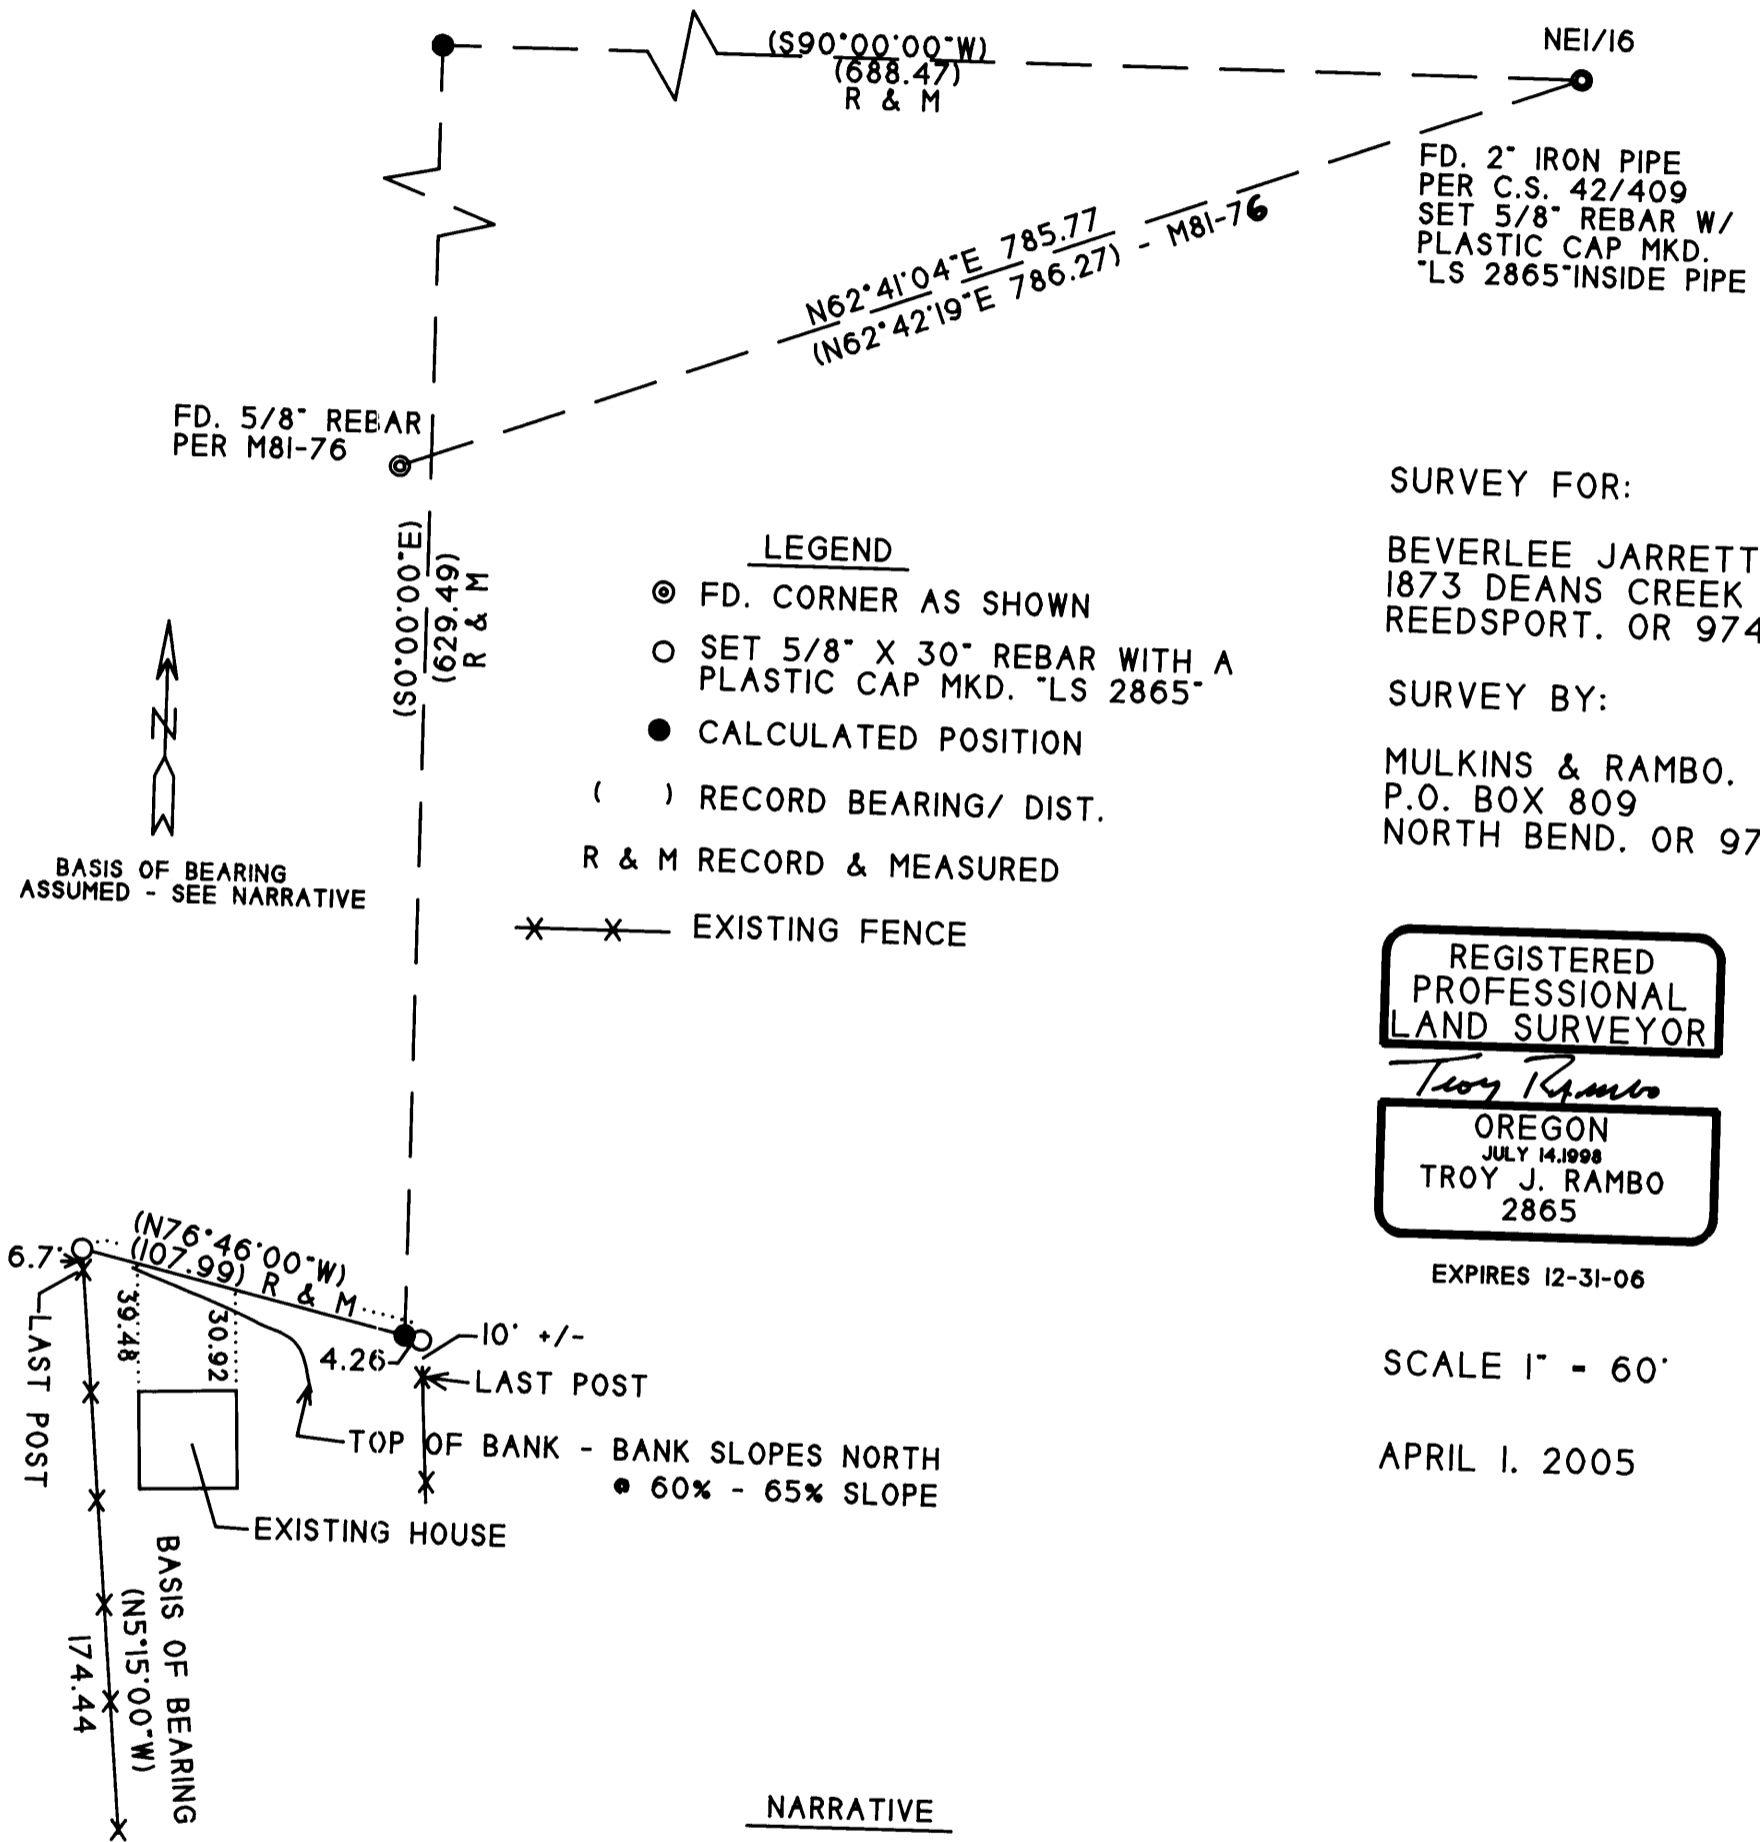

SURVEY FOR:

BEVERLEE JARRETT
1873 DEANS CREEK
REEDSPORT, OR 97467

SURVEY BY:

MULKINS & RAMBO, LLC
P.O. BOX 809
NORTH BEND, OR 97459

REGISTERED
PROFESSIONAL
LAND SURVEYOR

Troy Rambo
OREGON
JULY 14, 1998
TROY J. RAMBO
2865

EXPIRES 12-31-06

SCALE 1" = 60'

APRIL 1, 2005