

PROPERTY SURVEY  
SECTION 6, T.22S., R.7W., W.M.  
DOUGLAS COUNTY, OREGON  
MAY 2005

FILED  
Date: 6-9-2005 By: JC  
This survey consists of:  
Map: M147-75  
Narrative:  
Corner Rpt:  
DOUGLAS COUNTY  
SURVEYOR

SURVEY BY:  
HOSTETTER LAND SURVEYING  
63538 PINTAIL DR.  
COOS BAY, OR 97420

FOUND: 1964 BLM BRASS CAP AND  
4 BTS AS DESCRIBED IN VOL. 32, PG. 13511

31 32  
6 5

SURVEY FOR:  
SENECA JONES TIMBER COMPANY  
PO BOX 10265  
EUGENE, OR 97440

NARRATIVE:

THE PURPOSE OF THIS SURVEY WAS TO MARK PROPERTY LINES AS SHOWN.

A RANDOM TRAVERSE BETWEEN FOUND MONUMENTS WAS RUN WITH A NIKON  
NPL-820 TOTAL STATION. OFFSETS TO TRUE LINE WERE CALCULATED AND LINE WAS  
MARKED WITH RED FLAGGING. BOTH SIDES OF THE LINE WERE BLAZED AND PAINTED.  
6 FT STEEL POSTS WERE PLACED ON LINE AT APPROXIMATE 180 FT INTERVALS.

BEARING TREE MEASUREMENTS TO ORIGINAL AND OTHER FOUND BTS ARE LISTED TO  
THE CENTER OF TREE UNLESS OTHERWISE NOTED. BT TAGS PLACED ON TREES MARKED  
IN THIS SURVEY, LIST BEARING AND DISTANCE FROM THE HEAD OF A 6" SPIKE,  
PLACED IN ROOT COLLAR BELOW FACE, TO THE CORNER MONUMENT.

BEARINGS ARE BASED ON GPS OBSERVATION AND HAVE BEEN ROTATED FROM GRID  
- 02°05' 49".

( M27-34: N02°59'E, 5461.5' )  
S2°44'05"W  
5458.41'

FOUND NO EVIDENCE OF  
1/4 CORNER.

FOUND: 1968 BLM BRASS CAP  
AND BOTH BTS DESCRIBED IN  
VOL. 35, PG. 14415.

NEW BTS:  
18" HEMLOCK, SCRIBED "S6 1/4 BT",  
BEARS N 33°E, 25.3 FEET TO SPIKE.  
28" FIR, SCRIBED "S7 1/4 BT",  
BEARS; S 52°E, 18.2 FEET TO SPIKE.


FOUND: 1968 BLM BRASS CAP  
FROM WHICH:

18" FIR, FACE EVIDENT, BLM TAG,  
BEARS: N62°E, 64 LKS.  
15" FIR, FACE EVIDENT, BT TAG (2000),  
BEARS; N73°E, 14.2 FT.  
12" FIR, FACE EVIDENT, BT TAG (2000),  
BEARS; S83°W, 15.7 FT.  
14" FIR, FACE EVIDENT, BT TAG (2000),  
BEARS; N25°W, 12.9 FT.

( NOTE: NO RECORD OF 2000 BTS )

6 1/4  
7  
( M27-34: S 88°40' E, 2443.1 )  
N88°23'34"W  
2442.26'

6 5  
7 8

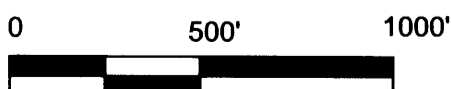

REGISTERED  
PROFESSIONAL  
LAND SURVEYOR  
*Tony Hostetter*  
OREGON  
TONY HOSTETTER  
January 19, 1982  
1975

EXPIRES: 6/30/05