


SEC. 14 T30S R9W W.M.
DOUGLAS COUNTY, OREGON

SURVEY FOR:

MOORE MILL AND LUMBER CO.
AND
ROSEBURG RESOURCES COMPANY

FILED
Date: 11-1-2006 By: JC
This survey consists of:
Map: M151-57
Narrative:
Corner Rpt: _____
DOUGLAS COUNTY
SURVEYOR

MAP FILE M151-57

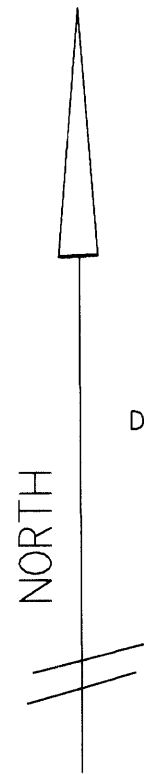

SCALE 1" = 400 FEET
DATE OF SURVEY OCT. 17, 2006

LEGEND

- ⊙ MONUMENT FOUND SEE SEPERATE NARRATIVE
- MONUMENTS SET
2" ALUMINUM CAP ON 5/8" X 30" IRON ROD MARKED AS ILLUSTRATED

BOLD LINE REPRESENTS LINE BLAZED AND PAINTED WITH RED PAINT AND RED FLAGGING

BOLD LINE REPRESENTS LINE BLAZED AND PAINTED WITH RED PAINT AND RED FLAGGING WITH 6 FOOT GALVANIZED FENCE POST SET EVERY 200 FEET

- M - MEASURED
- R - RECORD
- AT - ALUMINUM TAG ON BEARING TREES

- 12" HEMLOCK SNAG S25°E 11.9 FT. WITH HEALED FACE
- 15" D.FIR S51°W 34.5 FT. (RECORD W. FIR) WITH HEALED FACE & ALUMINUM TAG
- NEW BEARING TREES:
23" D.FIR S4°W 39.4 FT. TO SPIKE SIDE CENTER & AT SCRIBE T30R9 1/4SI4BT
11" D.FIR S22°E 24.7 FT. TO SPIKE SIDE CENTER & AT SCRIBE T30R9 1/4SI4BT
6" D.FIR N11°E 46.3 FT. TO SPIKE SIDE CENTER & AT SCRIBE T30R9 1/4SI4BT

SURVEY NARRATIVE

THIS SURVEY WAS CONDUCTED FOR MOORE MILL AND LUMBER COMPANY AND ROSEBURG RESOURCES COMPANY FOR THE PURPOSE OF FOREST MANAGEMENT. BEARINGS ARE BASED ON DOUGLAS COUNTY RECORD SURVEY M106-51 WHICH STATES "BEARINGS BASED ON ORIGINAL SURVEY". THE MONUMENTS SHOWN AS FOUND CONTROLLED THE MONUMENTS SET IN THIS SURVEY.


THE LENGTH OF THE SURVEY CONTROL TRAVERSE WAS ABOUT 6.5 MILES WHICH WAS RUN USING AN ALTERNATE POINT TRAVERSE ALONG ALL LINES. IN ADDITION A CLOSED LOOP WAS USED TO CHECK FOR DRIFT. THE ERROR OF CLOSURE WAS 1:7,000 AND AN ADJUSTEMENT WAS APPLIED USING THE COMPASS RULE.

THE 1973 MANUAL OF SURVEY INSTRUCTION METHODS WERE USED IN THIS SUBDIVISION OF SECTION 14, TOWNSHIP 30 SOUTH, RANGE 9 WEST, W.M.



GARY T. SMITHER
OREGON SURVEYOR

P.O. BOX 545, NORTH BEND, OREGON 97459
FAX & PHONE: (541) 888-2214

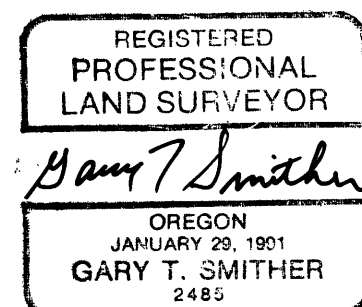

Renew 6/08

