

MAP FILE M152-68

FILED

Date: 4-18-2007 By: J.C.

This survey consists of:

Map: M152-68

Narrative:

Corner Rpt:


DOUGLAS COUNTY SURVEYOR

SECTION LINE SURVEY

Located in the:
WEST 1/2 of SECTION 13,
TOWNSHIP 30 SOUTH, RANGE 5 WEST,
WILLAMETTE MERIDIAN, DOUGLAS COUNTY, OREGON

PREPARED FOR:
WEBSTER and GERALD BRIGGS
4422 GAZLEY ROAD
MYRTLE CREEK, OREGON 97457

MAP PREPARED BY:
RAYMOND F. BROWN - P.L.S. #2391
P. O. BOX 539
CANYONVILLE, OREGON 97417
PHONE: (541) 839 - 6185

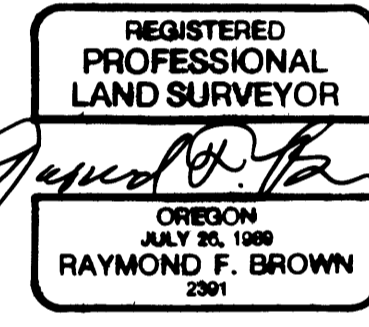

EXP. 12/31/07

T. 30 S., R. 5 W., W.M.
SECTION 11 SECTION 12
FD. BRASS CAP PER
P.L.S.S. I.D. # 600500.

SECTION 14 SECTION 13

1299.73'

N 1/16
SEE NOTE # 1

1299.73'

1/4
SEE NOTE # 2

SECTION 14

SECTION 13

N 0° 00' 00" E 5198.92' (5280.00') "BASIS OF BEARING" PER G.L.O.

2599.46'

NOTES:

- NORTH 1/16 CORNER**
3" BRASS CAP MKD. " PLS 2391, N 1/16, S 14, S 13, 2007 "
ACCESSORIES WITH DOUBLE BLAZE
6" MADRONA BEARS N 56° 30' E 26.90', MKD. " N 1/16, S 13, BT ".
7" OAK BEARS N 59° 10' W 33.70', MKD. " N 1/16, S 14, BT ".
- 1/4 CORNER**
3" BRASS CAP MKD. " PLS 2391, T 30 S, R 5 W, 1/4, S 14, S 13, 2007 "
ACCESSORIES WITH DOUBLE BLAZE
5" FIR BEARS S 70° 00' E 12.84', MKD. " 1/4, S 13, BT ".
9" FIR BEARS N 51° 12' E 7.62', MKD. " 1/4, S 13, BT ".
4" FIR BEARS S 63° 21' W 12.50', MKD. " X, BT ".
10" MADRONA WITH THREE TOPS BEARS N 58° 13' W 40.00', MKD. " 1/4, S 14, BT ".
7" FIR BEARS S 6° 42' W 39.62', MKD. " 1/4, S 14, BT ".

LEGEND:

- FD. BRASS CAP AS NOTED.
- SET 2" X 36" IRON PIPE WITH 3 INCH BRASS CAP ATTACHED, MKD. AS NOTED.
- RECORD AS PER G.L.O.


NARRATIVE:

PURPOSE OF THE SURVEY WAS TO DEFINE THE SECTION LINE AS SHOWN. FIELD INVESTIGATION LOCATED THE SAID FOUND MONUMENTS AND CONDITIONS, WITH NO EVIDENCE LOCATED IN THE AREA OF THE SAID SET QUARTER CORNER. CONTROL FOR THE SURVEY WAS THE TWO SAID FOUND SECTION CORNERS.

SECTION 14 SECTION 13
FD. BRASS CAP PER
P.L.S.S. I.D. # 600400

SECTION 23 SECTION 24

T. 30 S., R. 5 W., W.M.

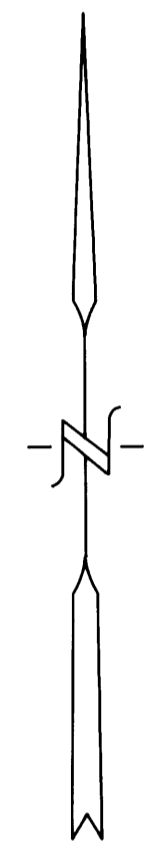

APRIL, 2007
SCALE: 1" = 400'

MAP FILE M152-68