


**BOUNDARY SURVEY IN
SOUTHWEST 1/4 OF SECTION 14, T22S, R4W, W.M.
DOUGLAS COUNTY, OREGON
SEPTEMBER 10, 2008**

FILED
Date: 9-29-2008 By: JC
This survey consists of:
Map: M156-79
Narrative:
Corner Rpt:
**DOUGLAS COUNTY
SURVEYOR**

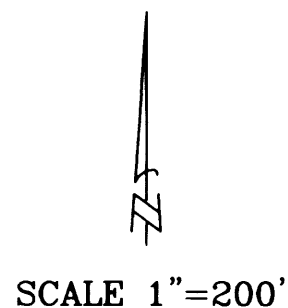

15 14

1/4 CORNER 14 & 15

FOUND: 3/4" IRON PIPE PER CS 53/105
48" FIR STUMP, N 32° E, 47.5'-1963 WEYERHAEUSER COMPANY BT
26" CEDAR, S88° W, 10.6 FEET-CLOSED FACE "1965 DOUGLAS COUNTY BT"

SET: 14" FIR, N 79° E, 16.5 FEET-SCRIBED "1/4S14 BT"
10" ALDER, S 9° E, 10.7 FEET-BARK SCRIBED-"1/4S14 BT"
7" FIR, N 23° W, 28.4 FEET-SCRIBED-"1/4S15 BT"

- NARRATIVE -

THIS SURVEY WAS MADE IN APRIL, 2006 AND SEPTEMBER, 2008 BY DANIEL W. BAKER OF BAKER AND ASSOCIATES SURVEYORS, INC. FOR WEYERHAEUSER COMPANY IN THE SOUTHWEST 1/4 OF SECTION 14, TOWNSHIP 22 SOUTH, RANGE 4 WEST, WILLAMETTE MERIDIAN. THE PURPOSE OF THIS SURVEY WAS TO LOCATED AND MARK IN THE FIELD THE WEST 1/2 OF THE SOUTH LINE AND THE SOUTH 1/2 OF THE WEST LINE OF SECTION 14, BETWEEN FOUND MONUMENTED CORNERS. A RANDOM TRAVERSE WAS RUN BETWEEN FOUND CORNERS FOR CONTROL, WITH A MINIMUM ERROR OF CLOSE OF 1' IN 10,000', BEFORE ANGLE ADJUSTMENT. ALL CORNERS TIED IN THE SURVEY ARE ORIGINAL CORNERS, WHICH HAVE BEEN PERPETUATED AS SHOWN. THE TRUE PROPERTY LINE WAS MARKED BY SETTING 6 FOOT STEEL POSTS AT RANDOM INTERVALS ALONG THE TRUE LINE AND ALSO BY BLAZING TREES AND PAINTING BLAZES ON EITHER SIDE OF THE TRUE LINE, BLAZES PAINTED ORANGE. NO NEW CORNERS WERE SET IN THIS SURVEY AND NEW BEARING TREES WERE ADDED AT THE 1/4 CORNER COMMON TO SECTIONS 14 AND 15, AS SHOWN. THE DISTANCES TO THE BEARING TREES ARE TO A 6" NAIL IN THE SIDE OF THE BEARING TREE.



EXPIRES 12/31/09

I CERTIFY THAT THIS MAP WAS PREPARED USING A HP51645A INK CARTRIDGE ON AZON 13-0444-4 MIL DOUBLE MATTE

**BASIS OF BEARING: WEST 1/2 OF THE SOUTH LINE
OF SECTION 14 PER 1884 GLO SURVEY**

SECTION CORNER 14,15,22,23

FOUND: 3 1/4" BLM BRASS CAP "1988"
15" FIR, N 54° E, 5.5'- 1988 BLM BT
22" FIR, N 75° E, 20.4'- WEYERHAEUSER COMPANY BT
24" FIR, S 68° W, 50.3'- 1962 DOUGLAS COUNTY BT
32" FIR, N 42° W, 87.6'- 1962 DOUGLAS COUNTY BT
18" FIR, S 23° E, 13.6'- 1988 BLM BT

LEGEND

- ⊙ - CORNERS FOUND (AS NOTED)
- - PROPERTY LINE
- { } - RECORD DATA - 1884 GLO SURVEY

1/4 CORNER 14 & 23

FOUND: 2 1/2" DOUGLAS COUNTY BRASS CAP "1962"
41" INCENSE CEDAR, N 8° W, 23.9'-ORIGINAL BT (CALLED REDWOOD)
28" FIR, N 68° W, 11.3'-1962 DOUGLAS COUNTY BT
13" FIR, S 33° W, 83.8'- 1964 DOUGLAS COUNTY BT
20" FIR, S 70° W, 51.6'- 1962 DOUGLAS COUNTY BT

= BASIS OF BEARING =

{WEST, 40.20 CHAINS}
WEST
2752.44'

15 14
22 23

14
23

SURVEY IN	
SOUTHWEST 1/4 OF SECTION 14, T22S, R4W, WM DOUGLAS COUNTY, OREGON	
CLIENT: WEYERHAEUSER COMPANY	
DRAWN BY: DWB	BAKER AND ASSOCIATES, SURVEYORS
DATE: 9/10/08	1347 MARKET STREET
FILE: PL220414-SW	SPRINGFIELD, OREGON 97477 (541) 343-7243

MAP FILE M156-79

MAP FILE M156-79

{NORTH, 40 CHAINS}
NO. 13374"W
2660.13'