
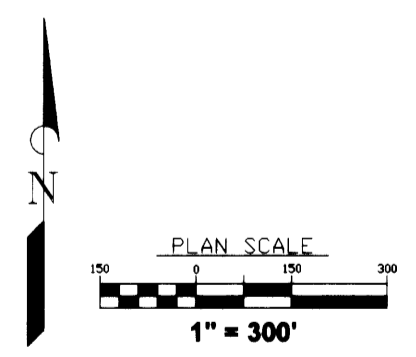
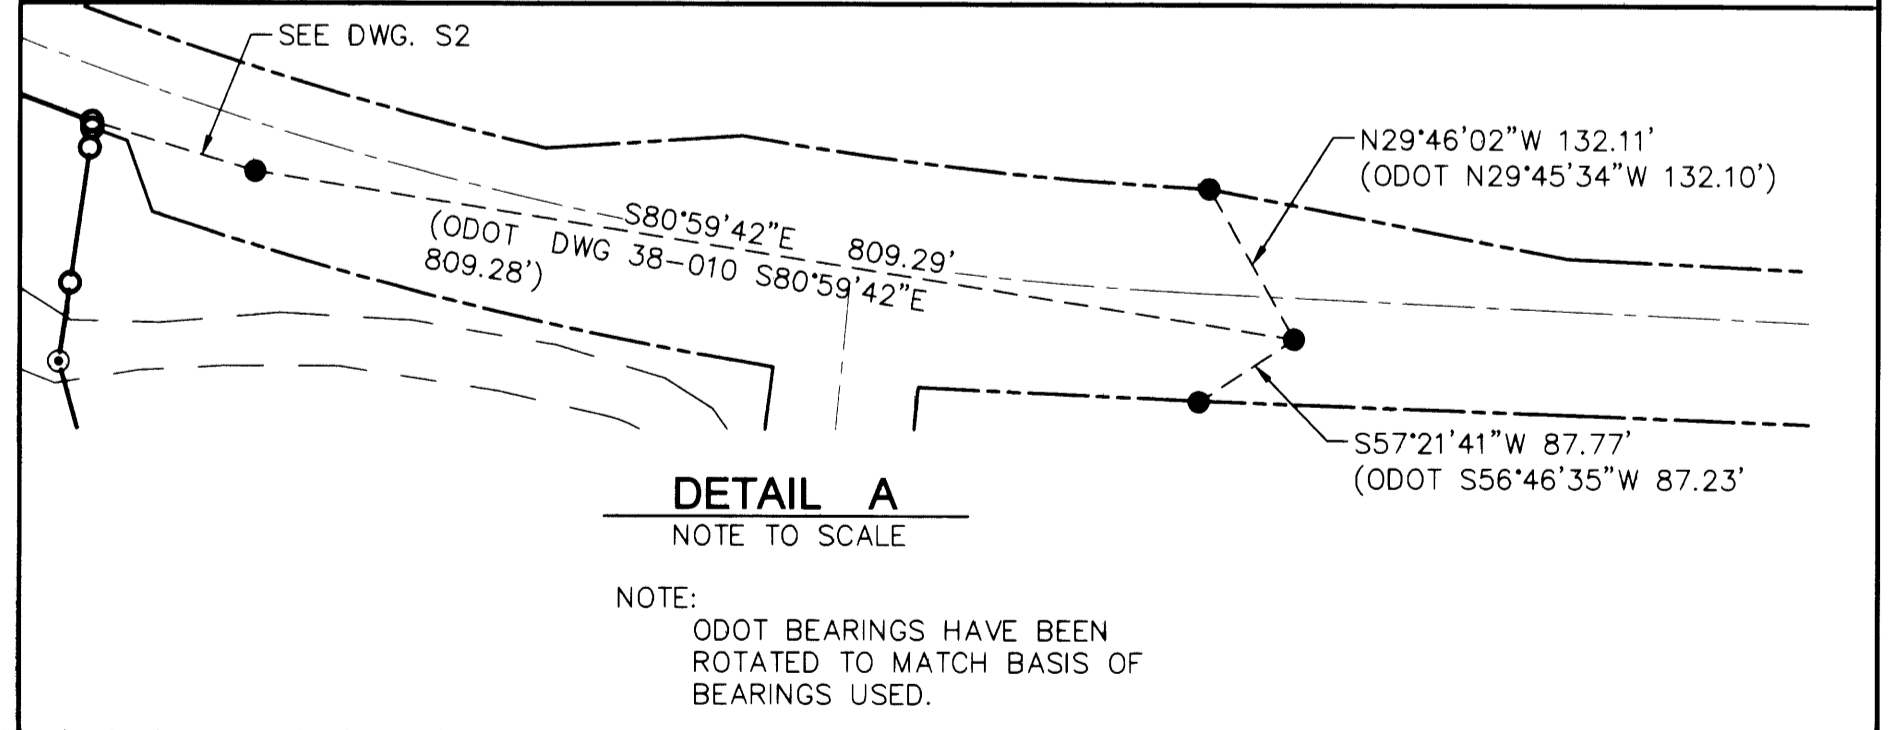


FILED
 Date: 5/21/2009 By: DW
 This survey consists of:
 Map: M159-27A-C
 Narrative:
 Corner Rpt:
 DOUGLAS COUNTY
 SURVEYOR

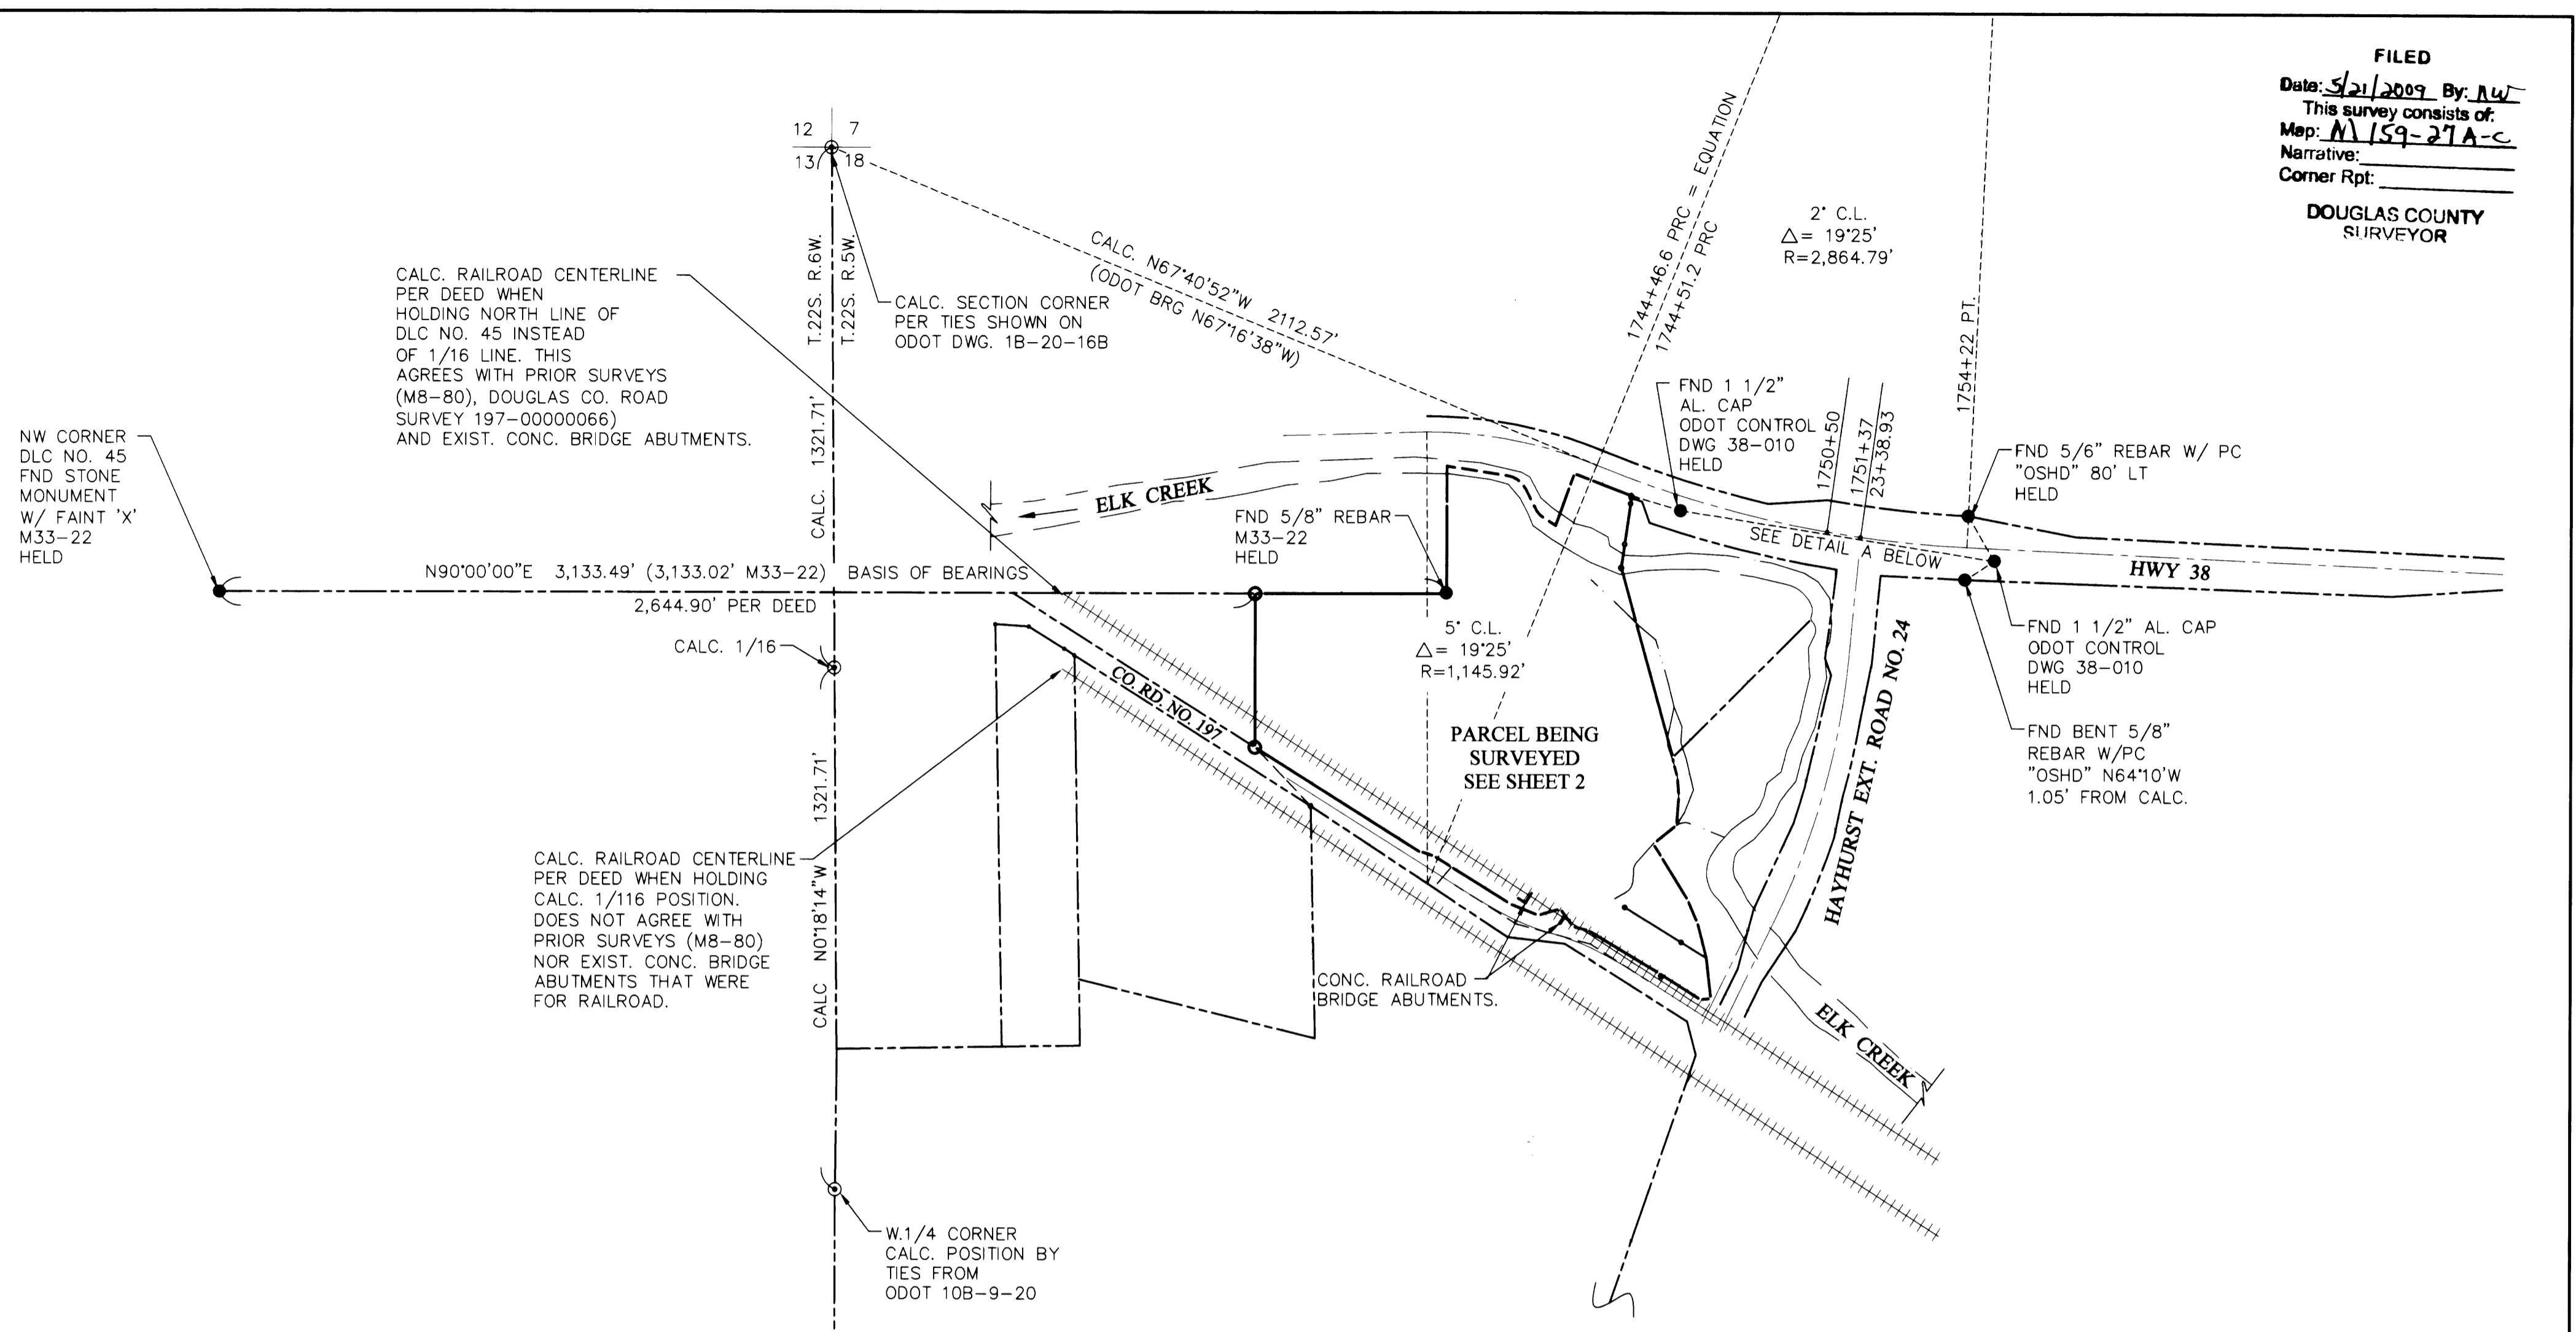

| LEGEND | |
|--------|--|
| ● | MONUMENTS FOUND AS SHOWN |
| ○ | MONUMENTS SET - 5/8" x 30" IRON RODS W/ PLASTIC CAPS INSCRIBED "DYER PARTNER LS 2340" UNLESS NOTED OTHERWISE |
| ⊙ | CALCULATED CORNER |
| () | RECORD UNLESS NOTED OTHERWISE |

D THE DYER PARTNERSHIP ENGINEERS & PLANNERS, INC.
 1330 TEAKWOOD AVE.
 COOS BAY, OREGON 97420
 TELEPHONE: (541) 269-0732

LINE IS 2 INCHES AT FULL SCALE
 IF NOT 2" - SCALE ACCORDINGLY

REGISTERED PROFESSIONAL LAND SURVEYOR
Michael W. Erickson
 OREGON
 JULY 28, 1988
 MICHAEL W. ERICKSON
 2340
 EXPIRES: 12-31-09

PROPERTY SURVEY
 DAN WOOLLEY
 NW 1/4 SEC. 18, T. 22 S., R. 5 W

| PROJECT NO. | DRAWING NO. |
|-------------|-------------|
| 900.69 | S1 |
| DATE | SHEET NO. |
| APRIL, 2009 | 1 OF 3 |