

**PRE CONSTRUCTION
RECORD OF SURVEY**

PROJECT # 204.07


FOR: CITY OF WINSTON

LOCATION:

LOCATED IN: SW 1/4 & NW 1/4, SEC. 20, T.28S.,
R.06W., W.M., CITY OF WINSTON, DOUGLAS
COUNTY, OREGON

SHEET: 2 OF 2

FILED
Date: 12-2-2025 By: [Signature]
This survey consists of:
Map: M18650A&B
Narrative: _____
Corner Rpt: _____
DOUGLAS COUNTY
SURVEYOR

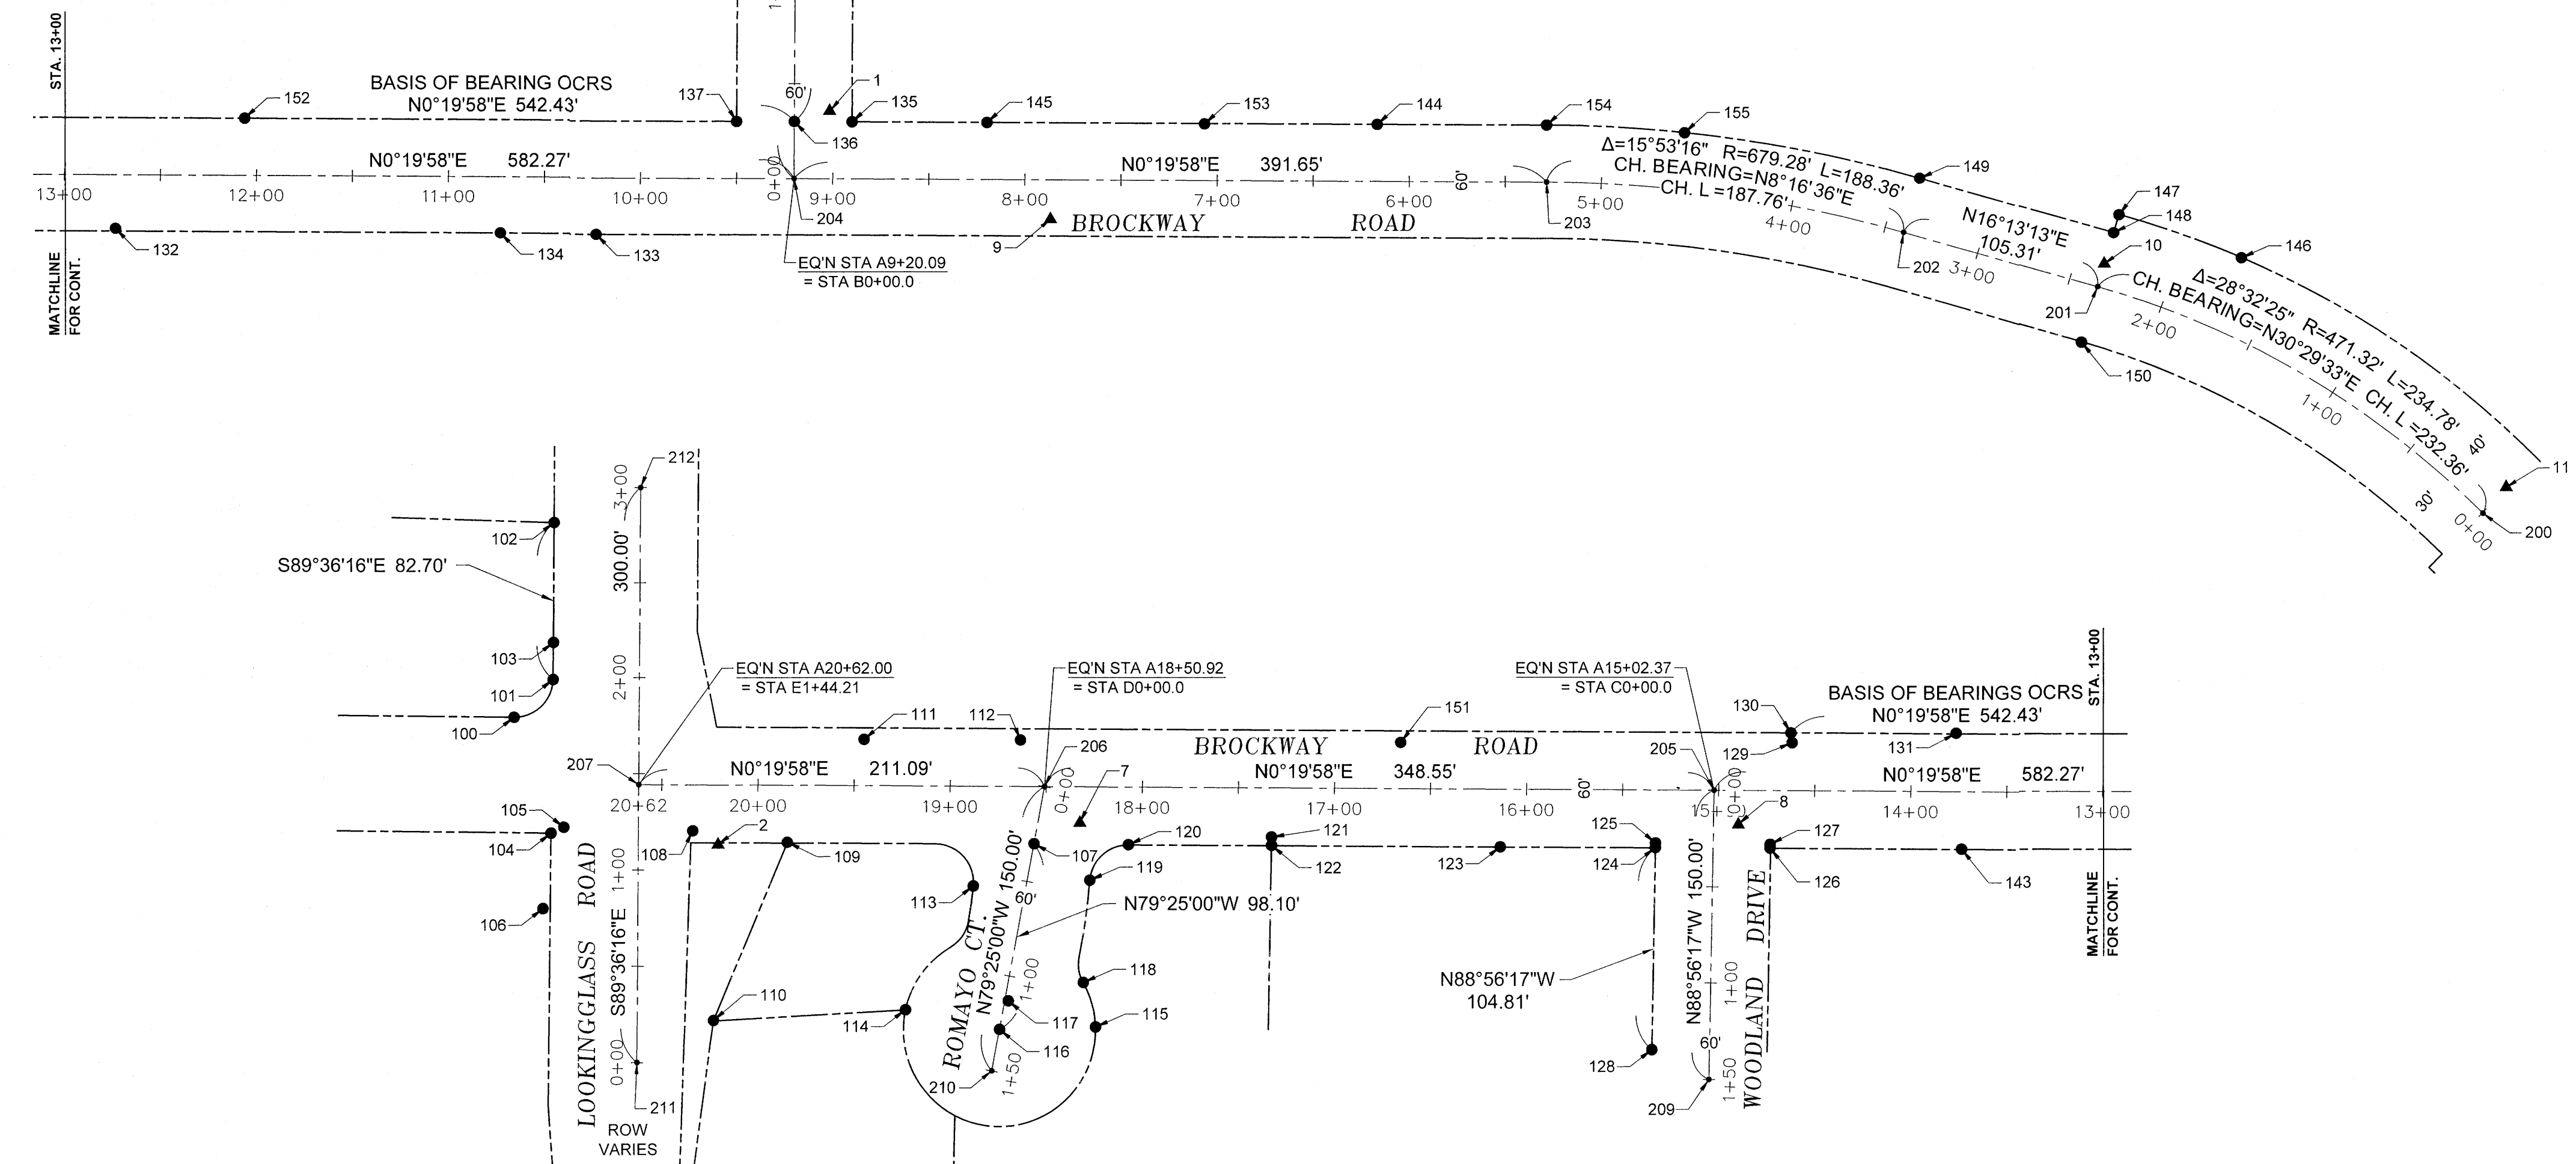


DATE OF SURVEY: JULY 25TH, 2025

LEGEND

- FOUND MONUMENTS AS NOTED IN MONUMENT TABLE
- ▲ CONTROL NETWORK POINT
- M DOUGLAS COUNTY SURVEY NUMBER
- PP PARTITION PLAT
- CALCULATED
- EQ'N EQUATION
- PC PLASTIC CAP

THE DYER PARTNERSHIP, INC.
ENGINEERS AND PLANNERS
1330 TEAKWOOD AVENUE
COOS BAY, OR 97420
PHONE: (541) 269-0732
E-MAIL ADDRESS: www.dyerpart.com

REGISTERED PROFESSIONAL LAND SURVEYOR
[Signature]
OREGON
JULY 26, 1988
MICHAEL W. ERICKSON
2340
EXPIRES: 12-31-25

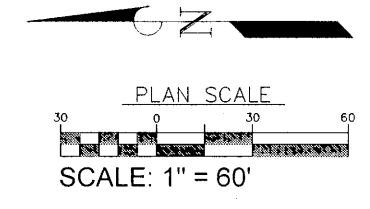

D:\dyeer_new\dc\dyer-part\A\Projects\204 - Winston-Dillard\204.07 Brockway Road Water Line Replacement\SURVEY\204.07 - PRE MON.dwg, 10/16/2025 1:29:43 PM PLOT DATE November 19, 2025

MAP FILE: M18650A&B