


SOUTH UMPQUA RIVER

69777

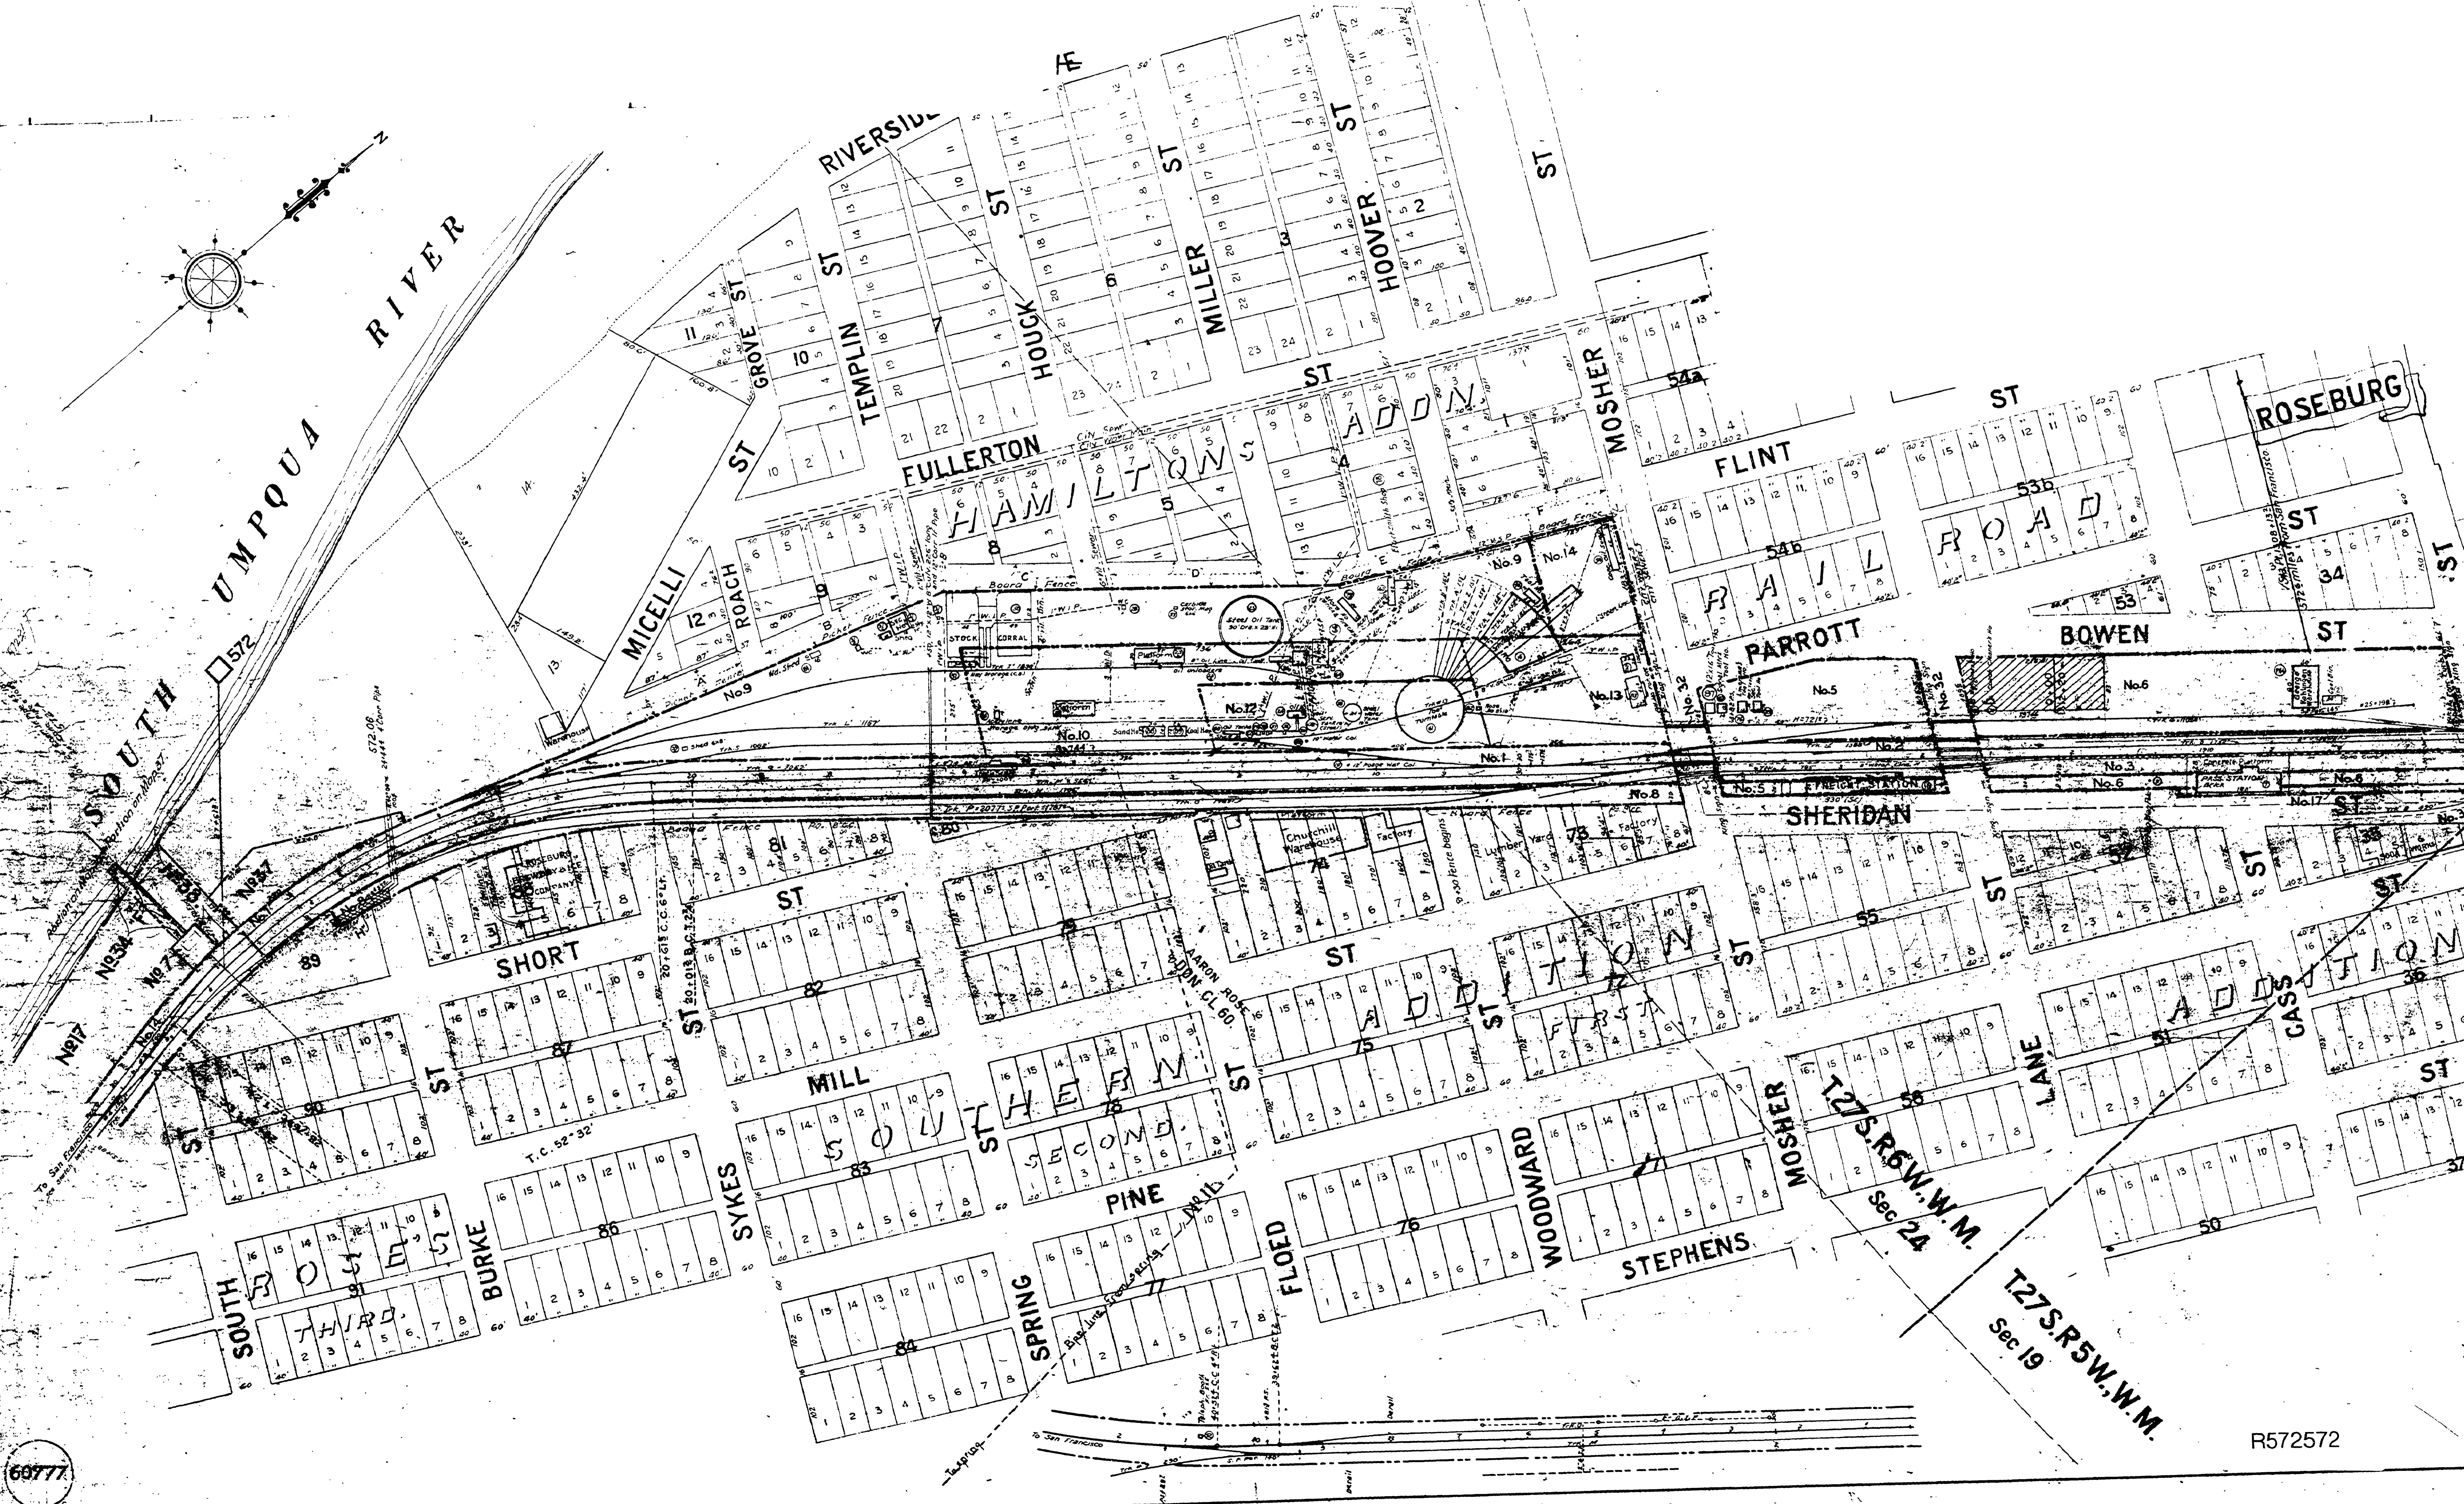

R572572