


RIVER











UMPQUA

JEREMIAH HUNTLEY
DON. CL. 56

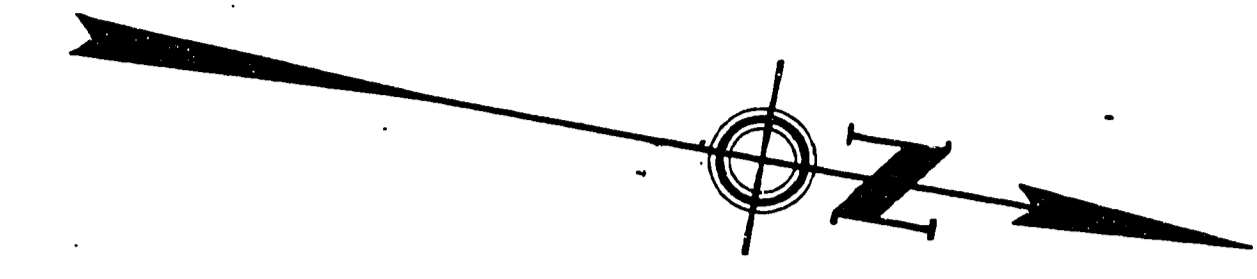

13

574

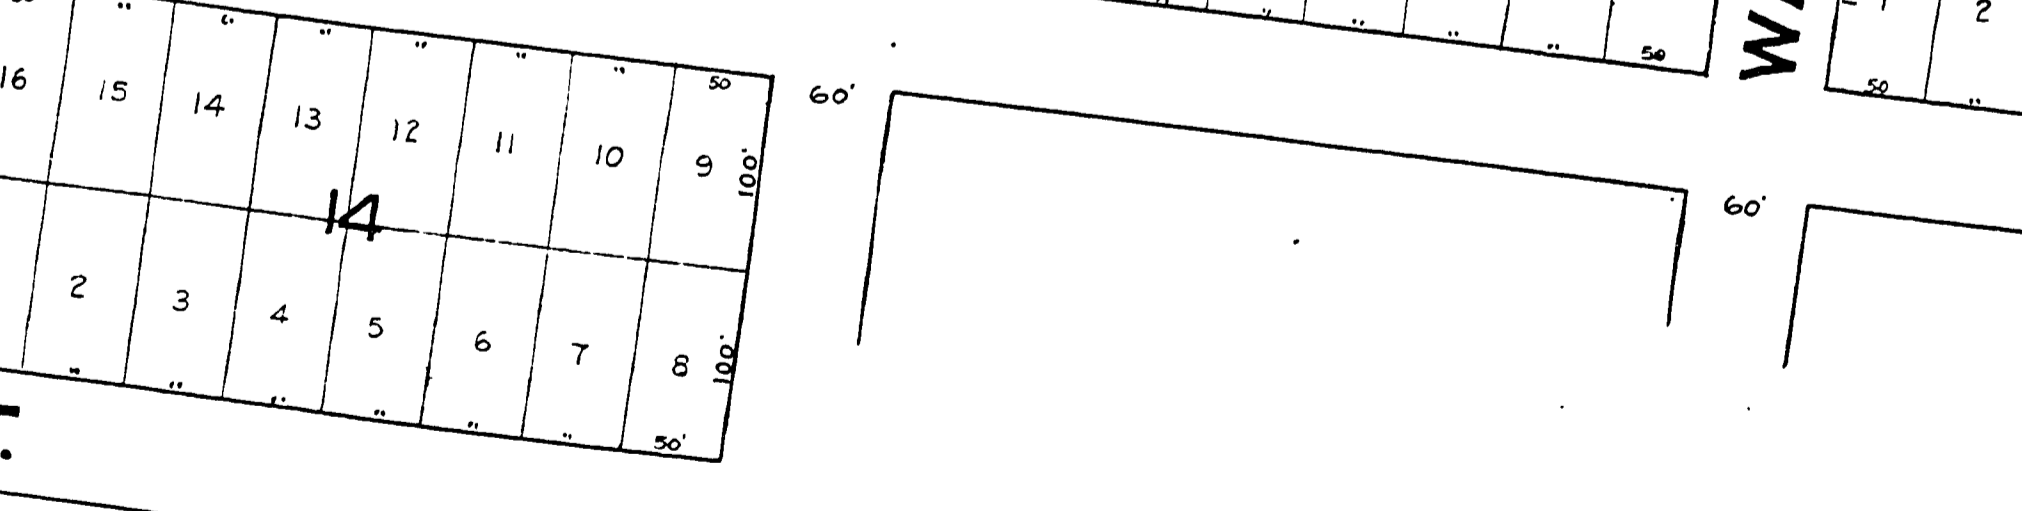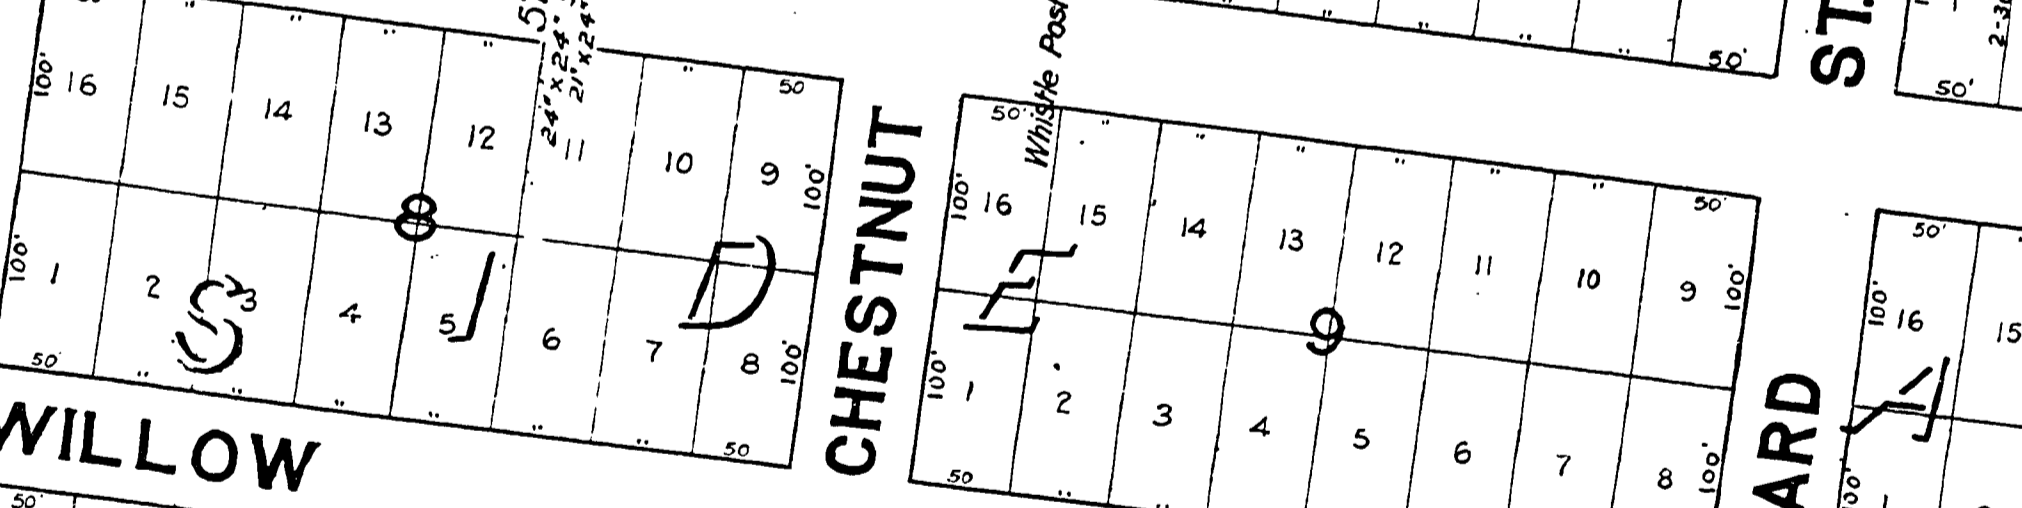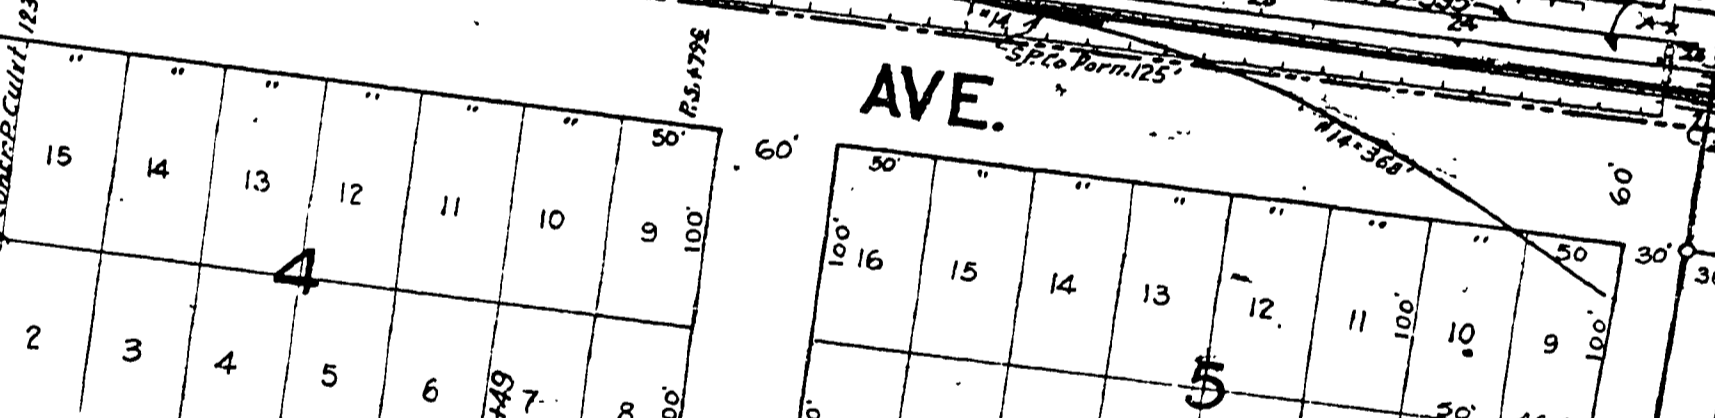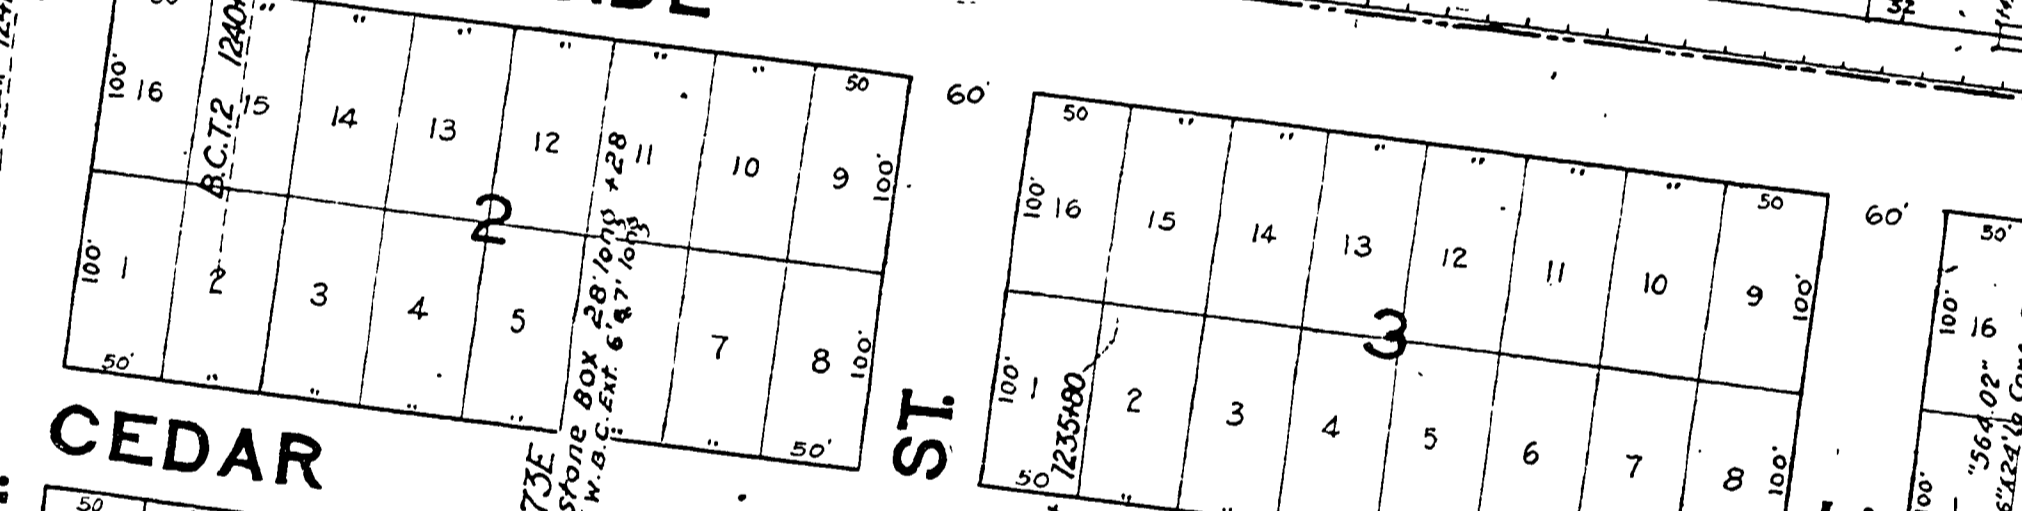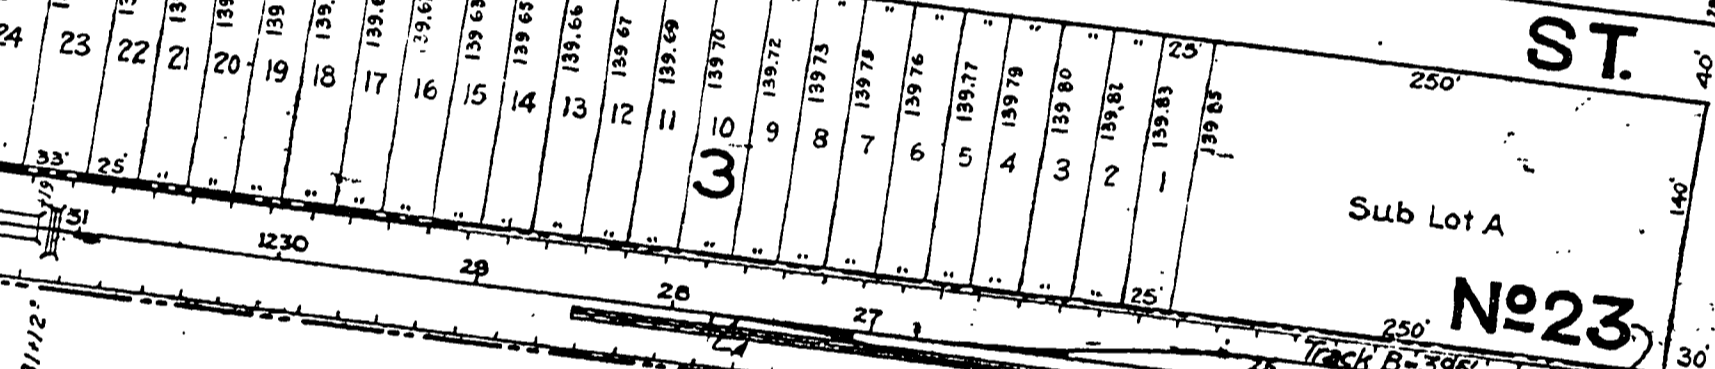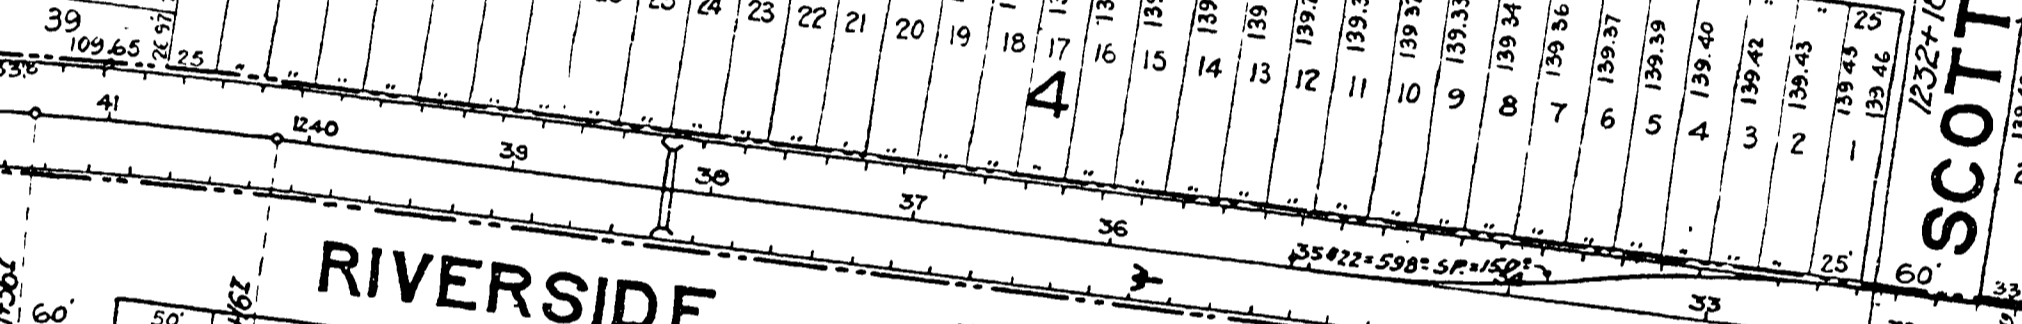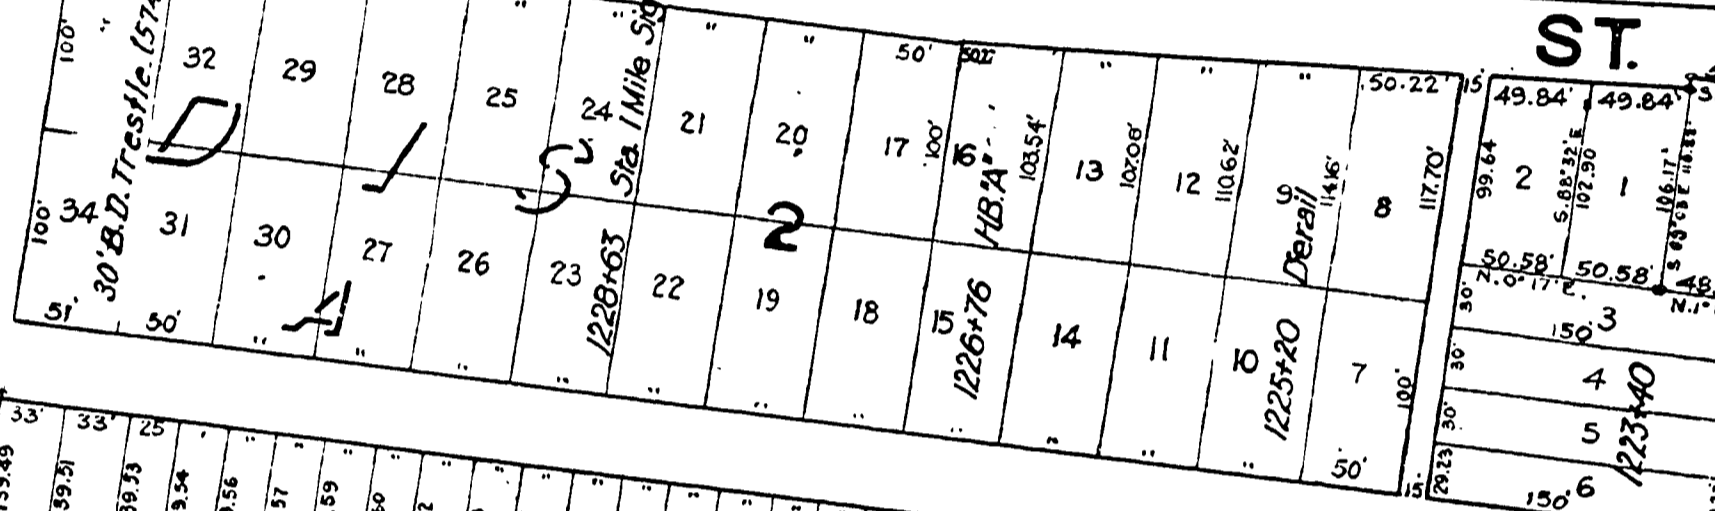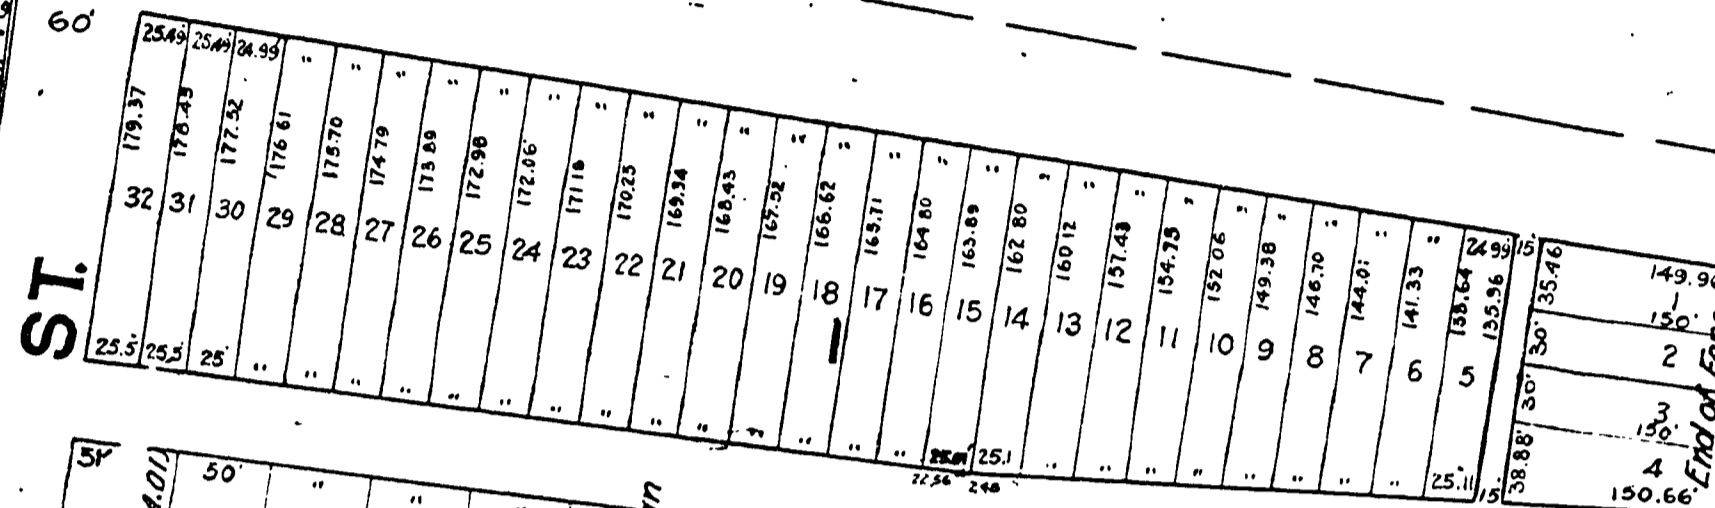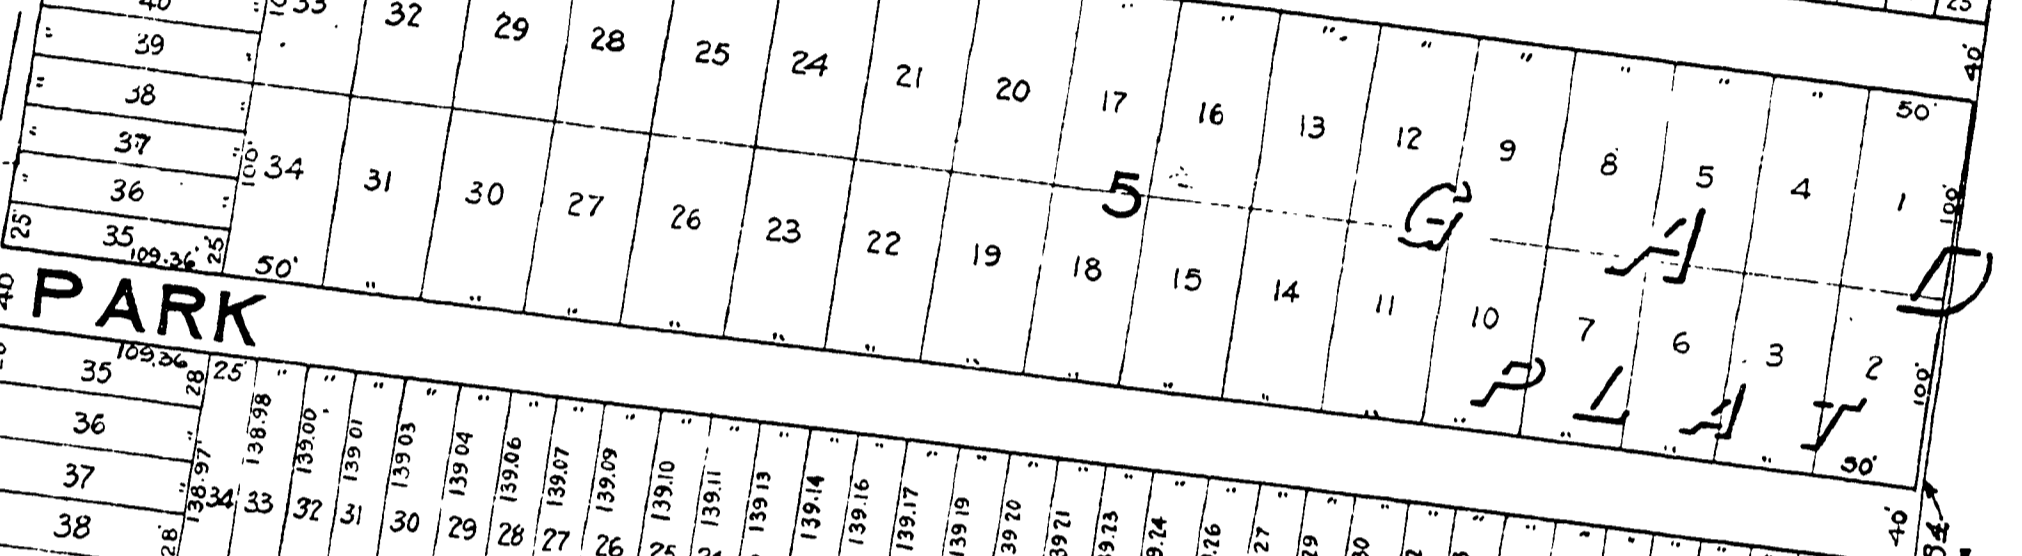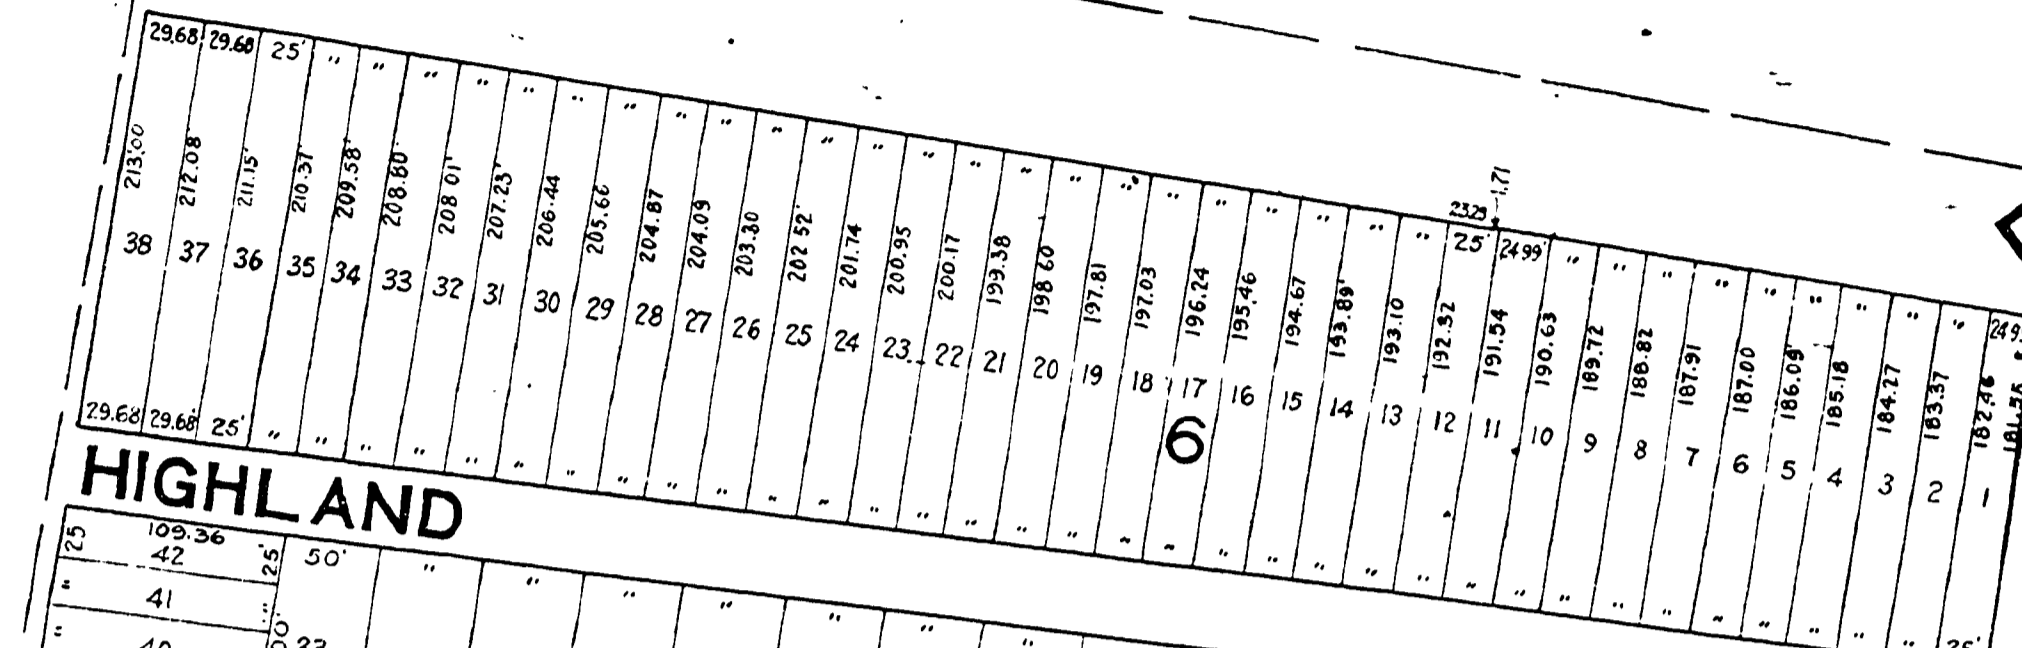

ROAD
No. 23
Sub Lot A
No. 24

U.S. GOV'T. RES.
125103
125115

No. 44
125500 E.C.12

SOUTH

COLLEGE ST.

WEST ST.

WALNUT

ST. CEDAR

ST. WILLOW

ST. VINE

CHESTNUT ST.

WARD ST.

ST. ELM

ST. WARD

ST. ELM

ST. WARD

COUNTY

