


W.T. Co. E. 1/4
Lot 58617 12" over pipe
50618 16" over pipe

SUTHERLIN

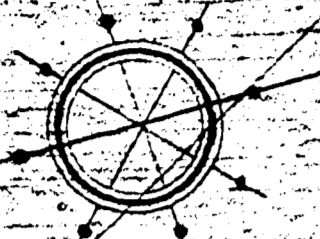

Log Pond

CEDAR

SIXTH

ST

FRONT ST.

EVERETT

CENTRAL

CALAPOOYA

FIRST

SECOND

STATE

THIRD

AVENUE

UMPUJA


1255 R.B.W. N.W.

Pacific Highway U.S. No. 99

R586587

SUTHERLIN

Whit. spruce wood 20-30 (mp 586.8)
alt. 586.80 10' cont. 1.00
by Aug. U.S. 22 - in vicinity 65.560

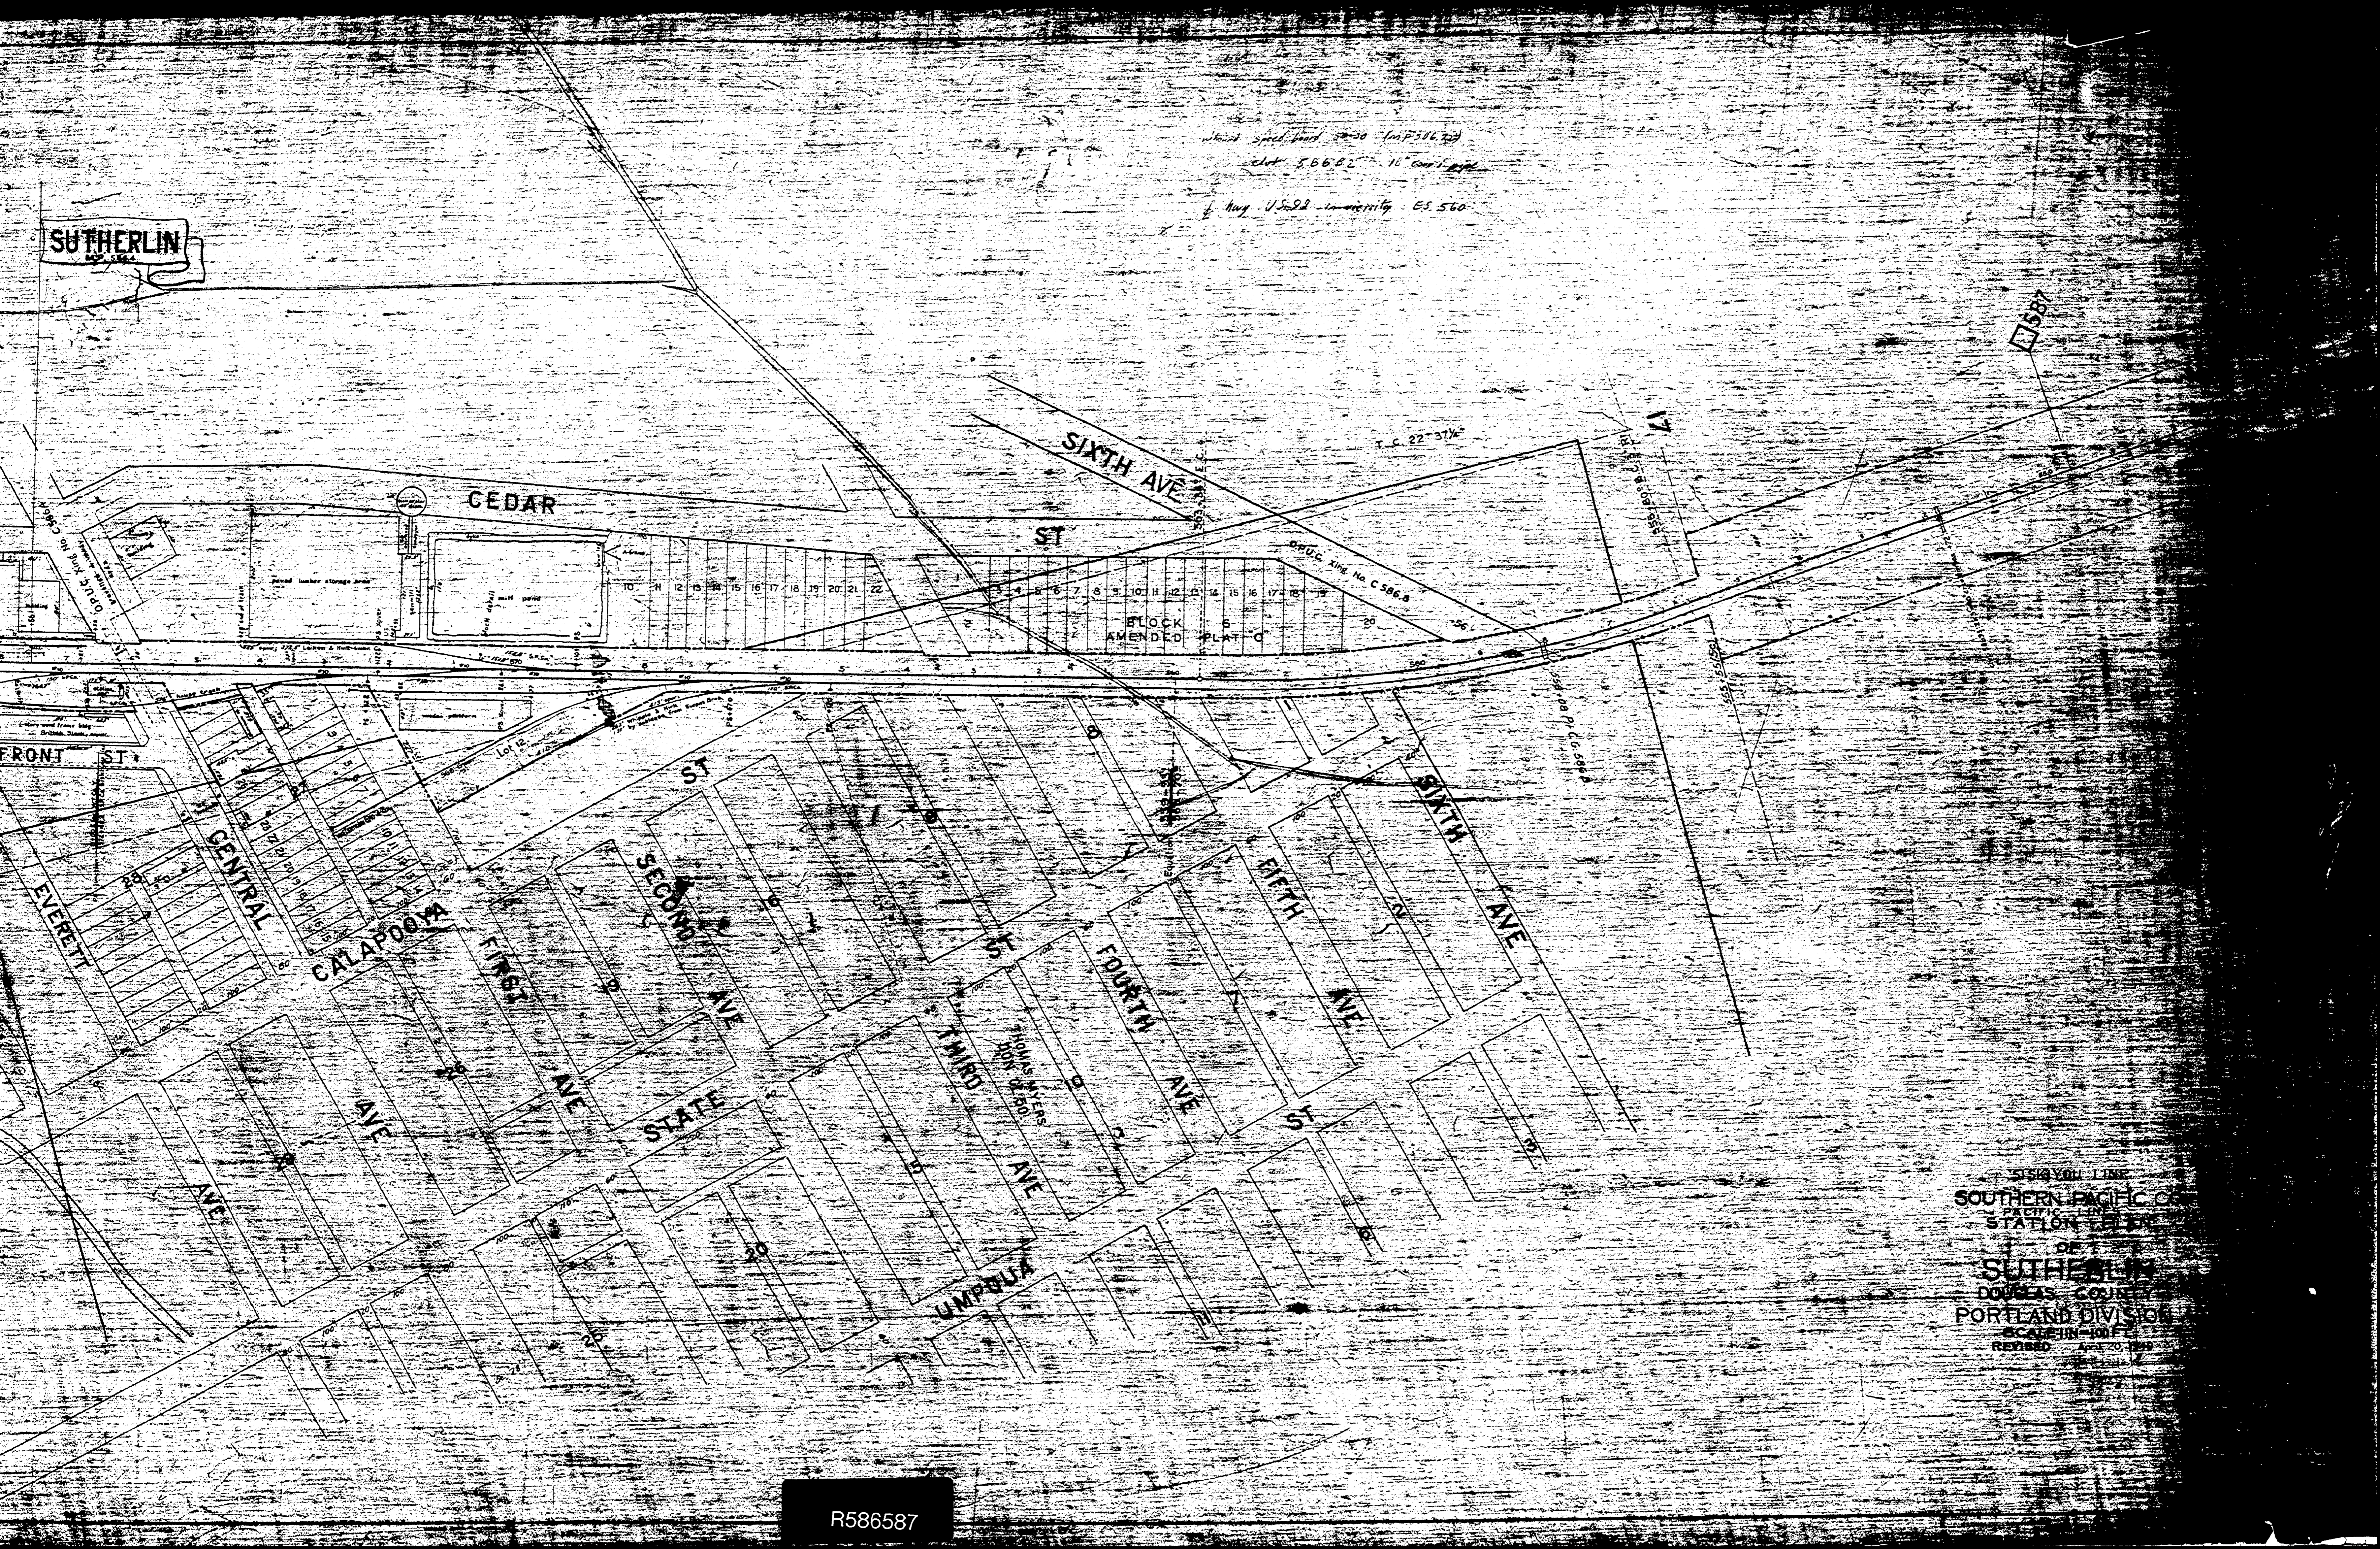

SOUTHERN PACIFIC CO.
PACIFIC LINE
STATION SUTHERLIN
OF
SUTHERLIN
DOUGLAS COUNTY
PORTLAND DIVISION
SCALE 1" = 100 FT.
REVISED APRIL 20, 1929

R586587