



ANN
NAN
GARDNER
GARDNER
GARDNER

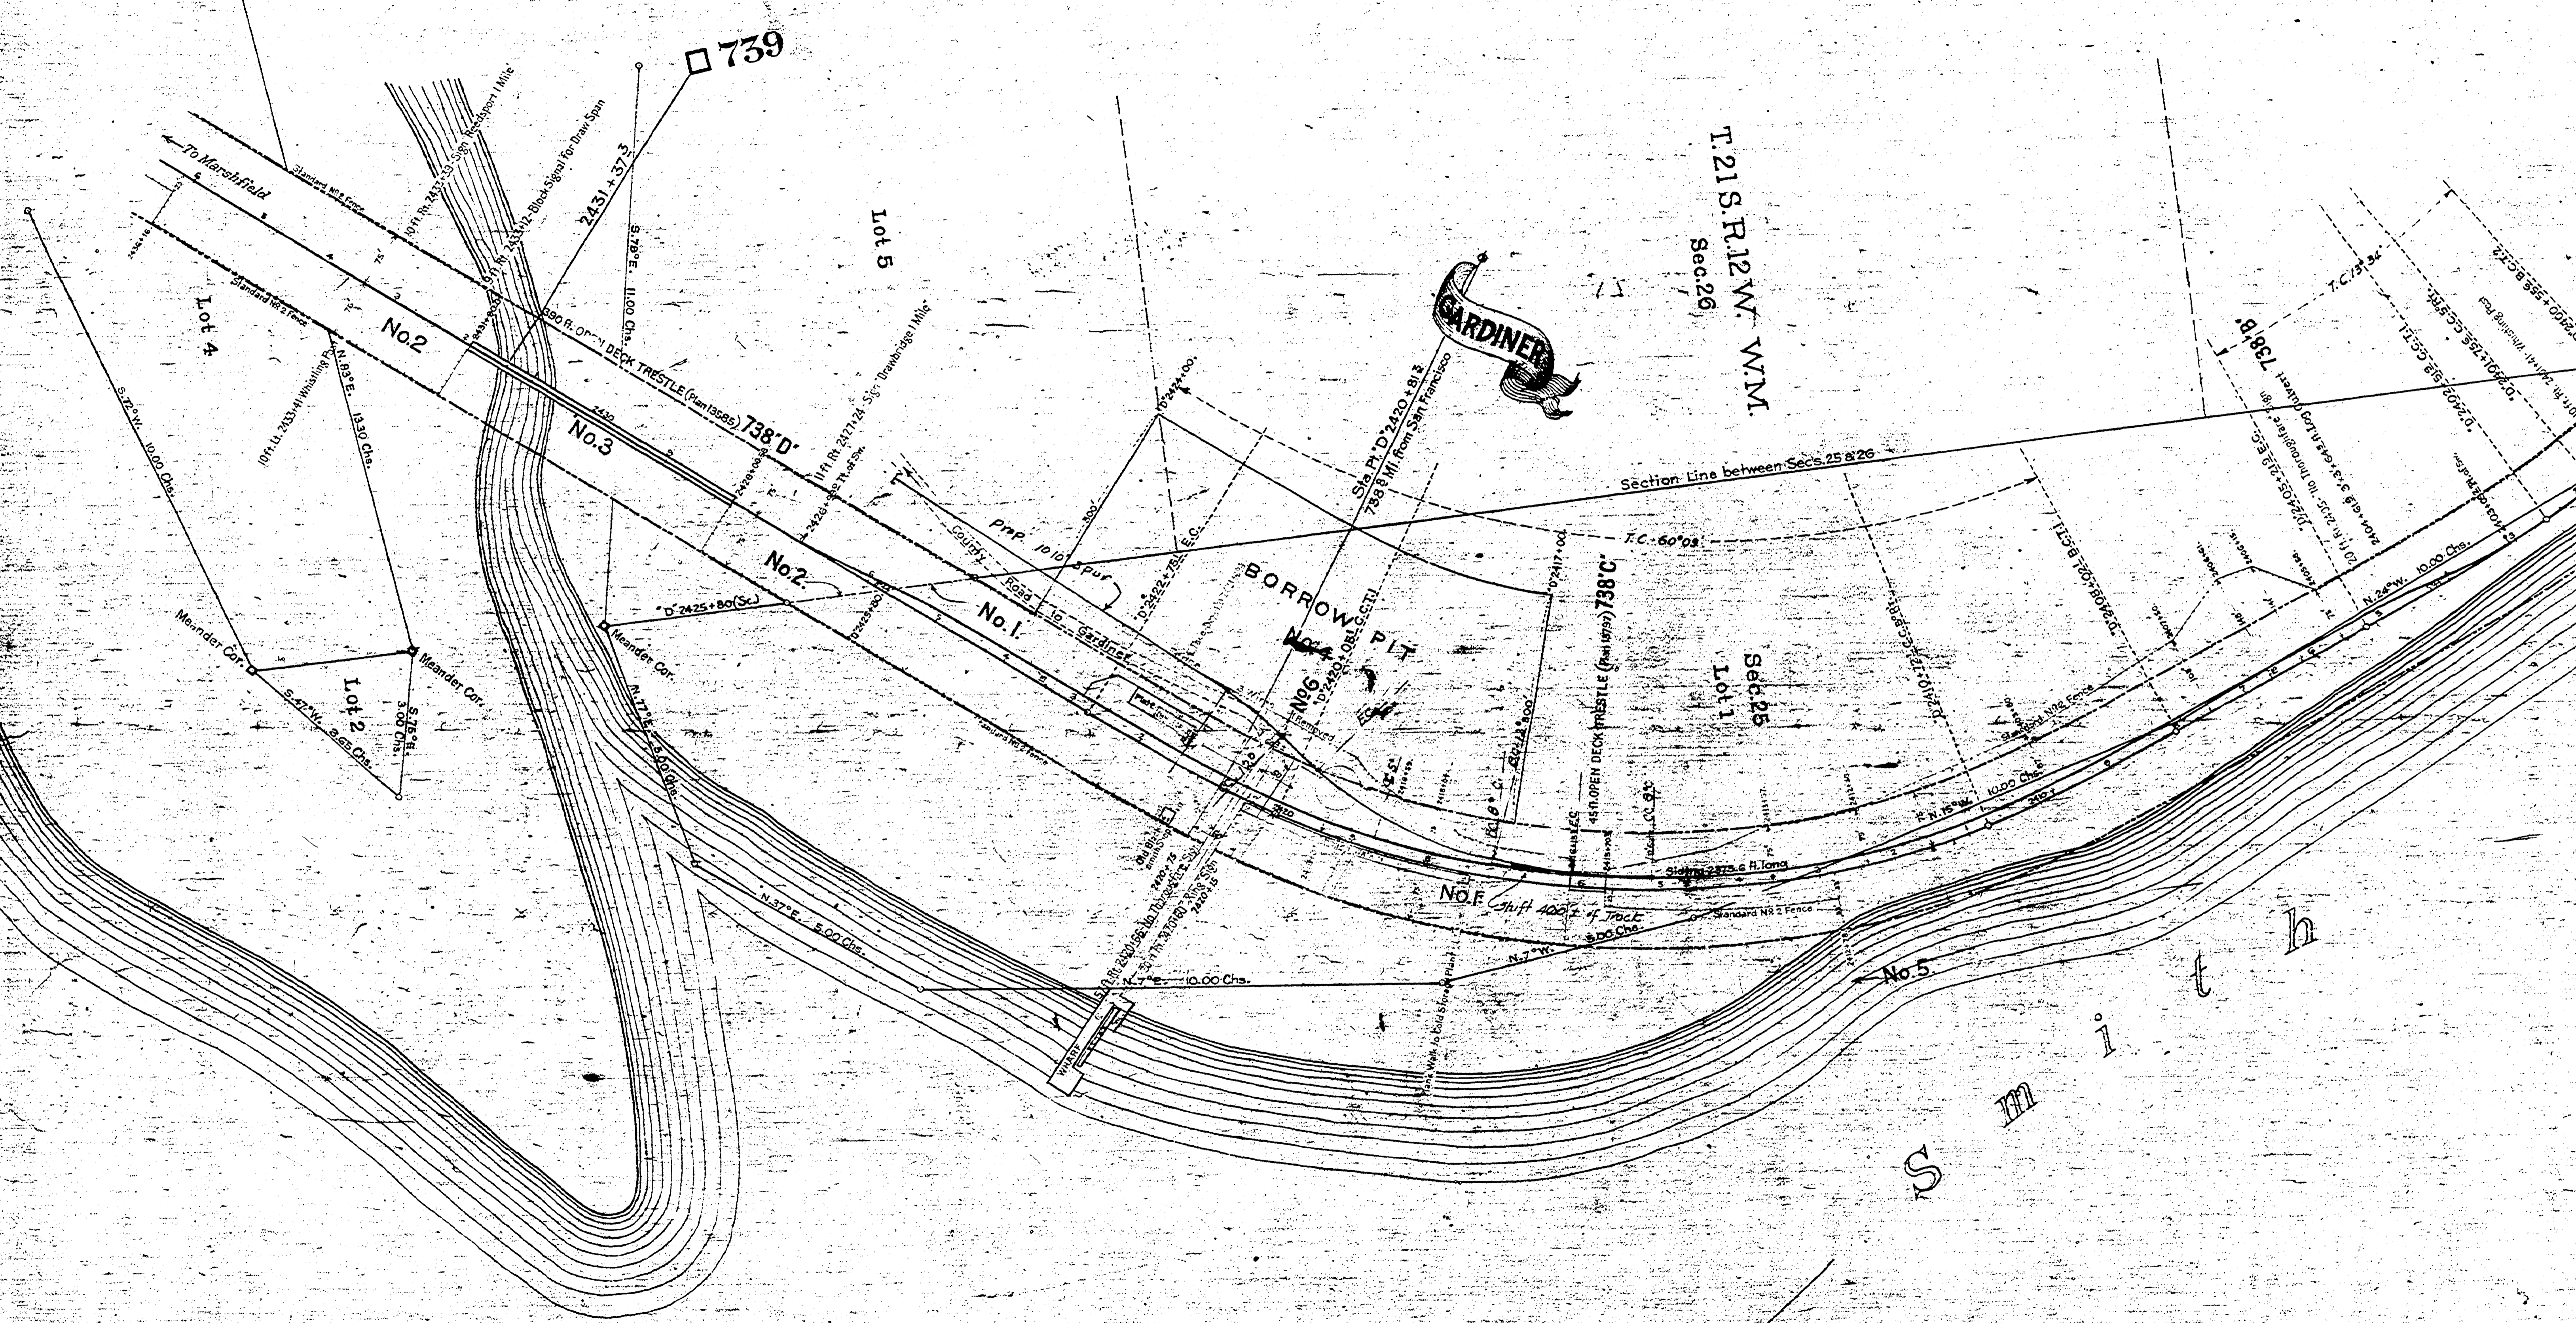


T. 21 S. R. 12 W. W.M.
Sec 26

R738739

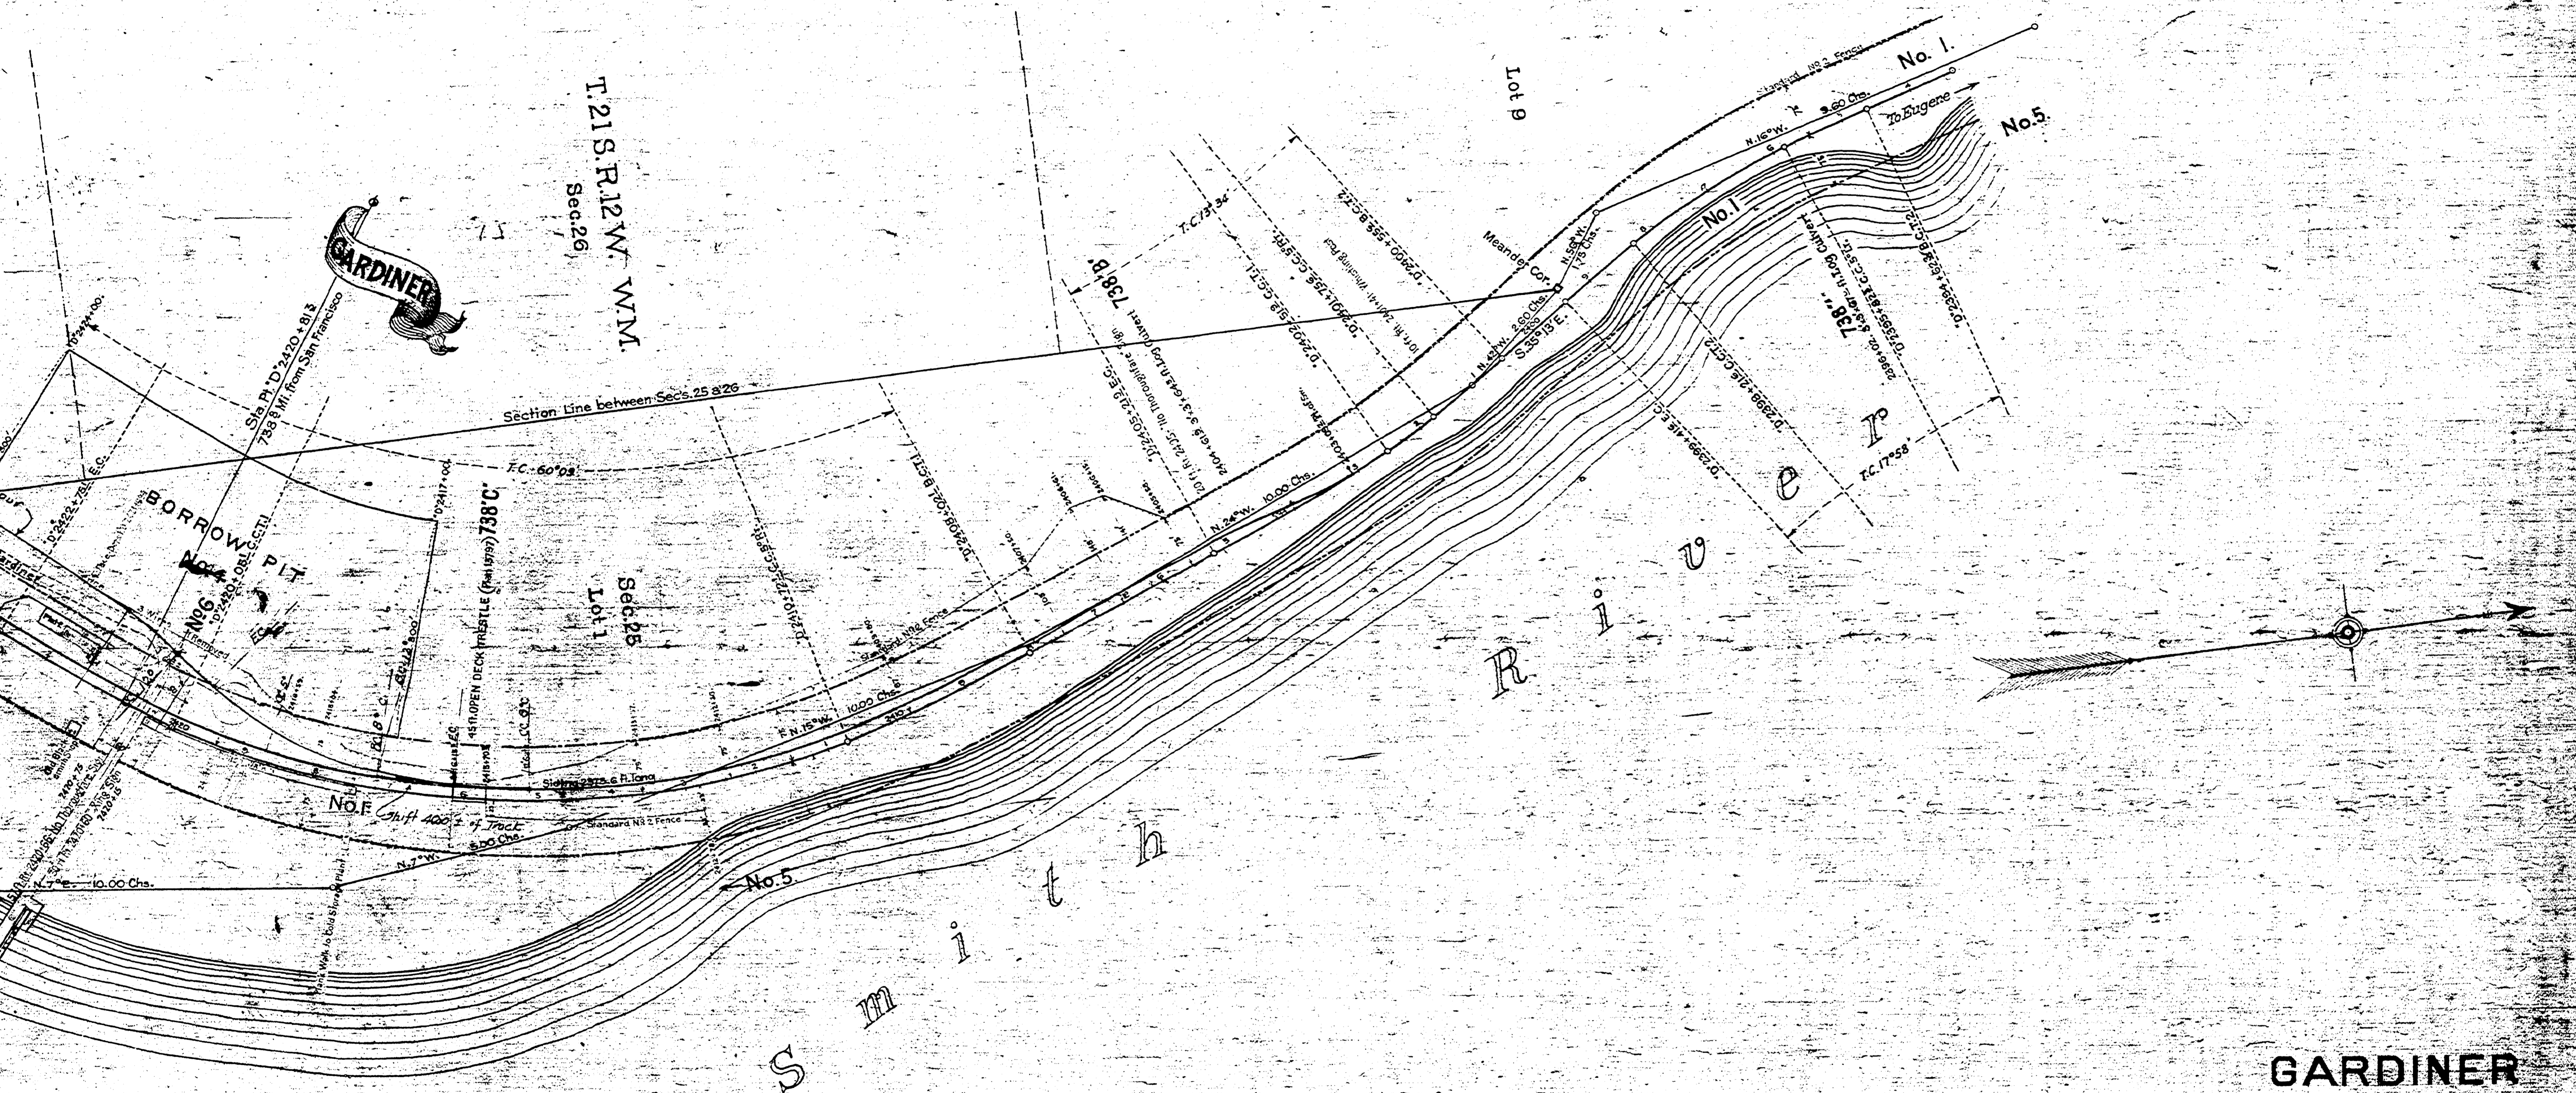

T. 21 S. R. 12 W. W.M.
Sec. 26

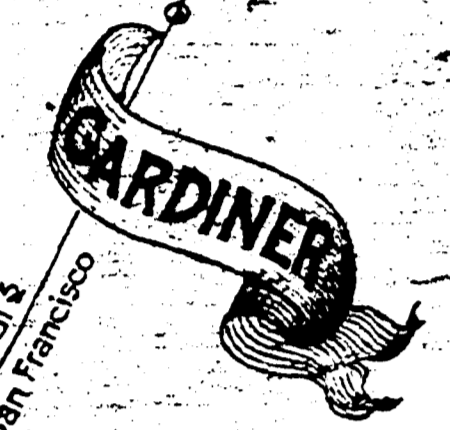

GARDINER

1906