


CURTIN
STATION PLANS
See R616616

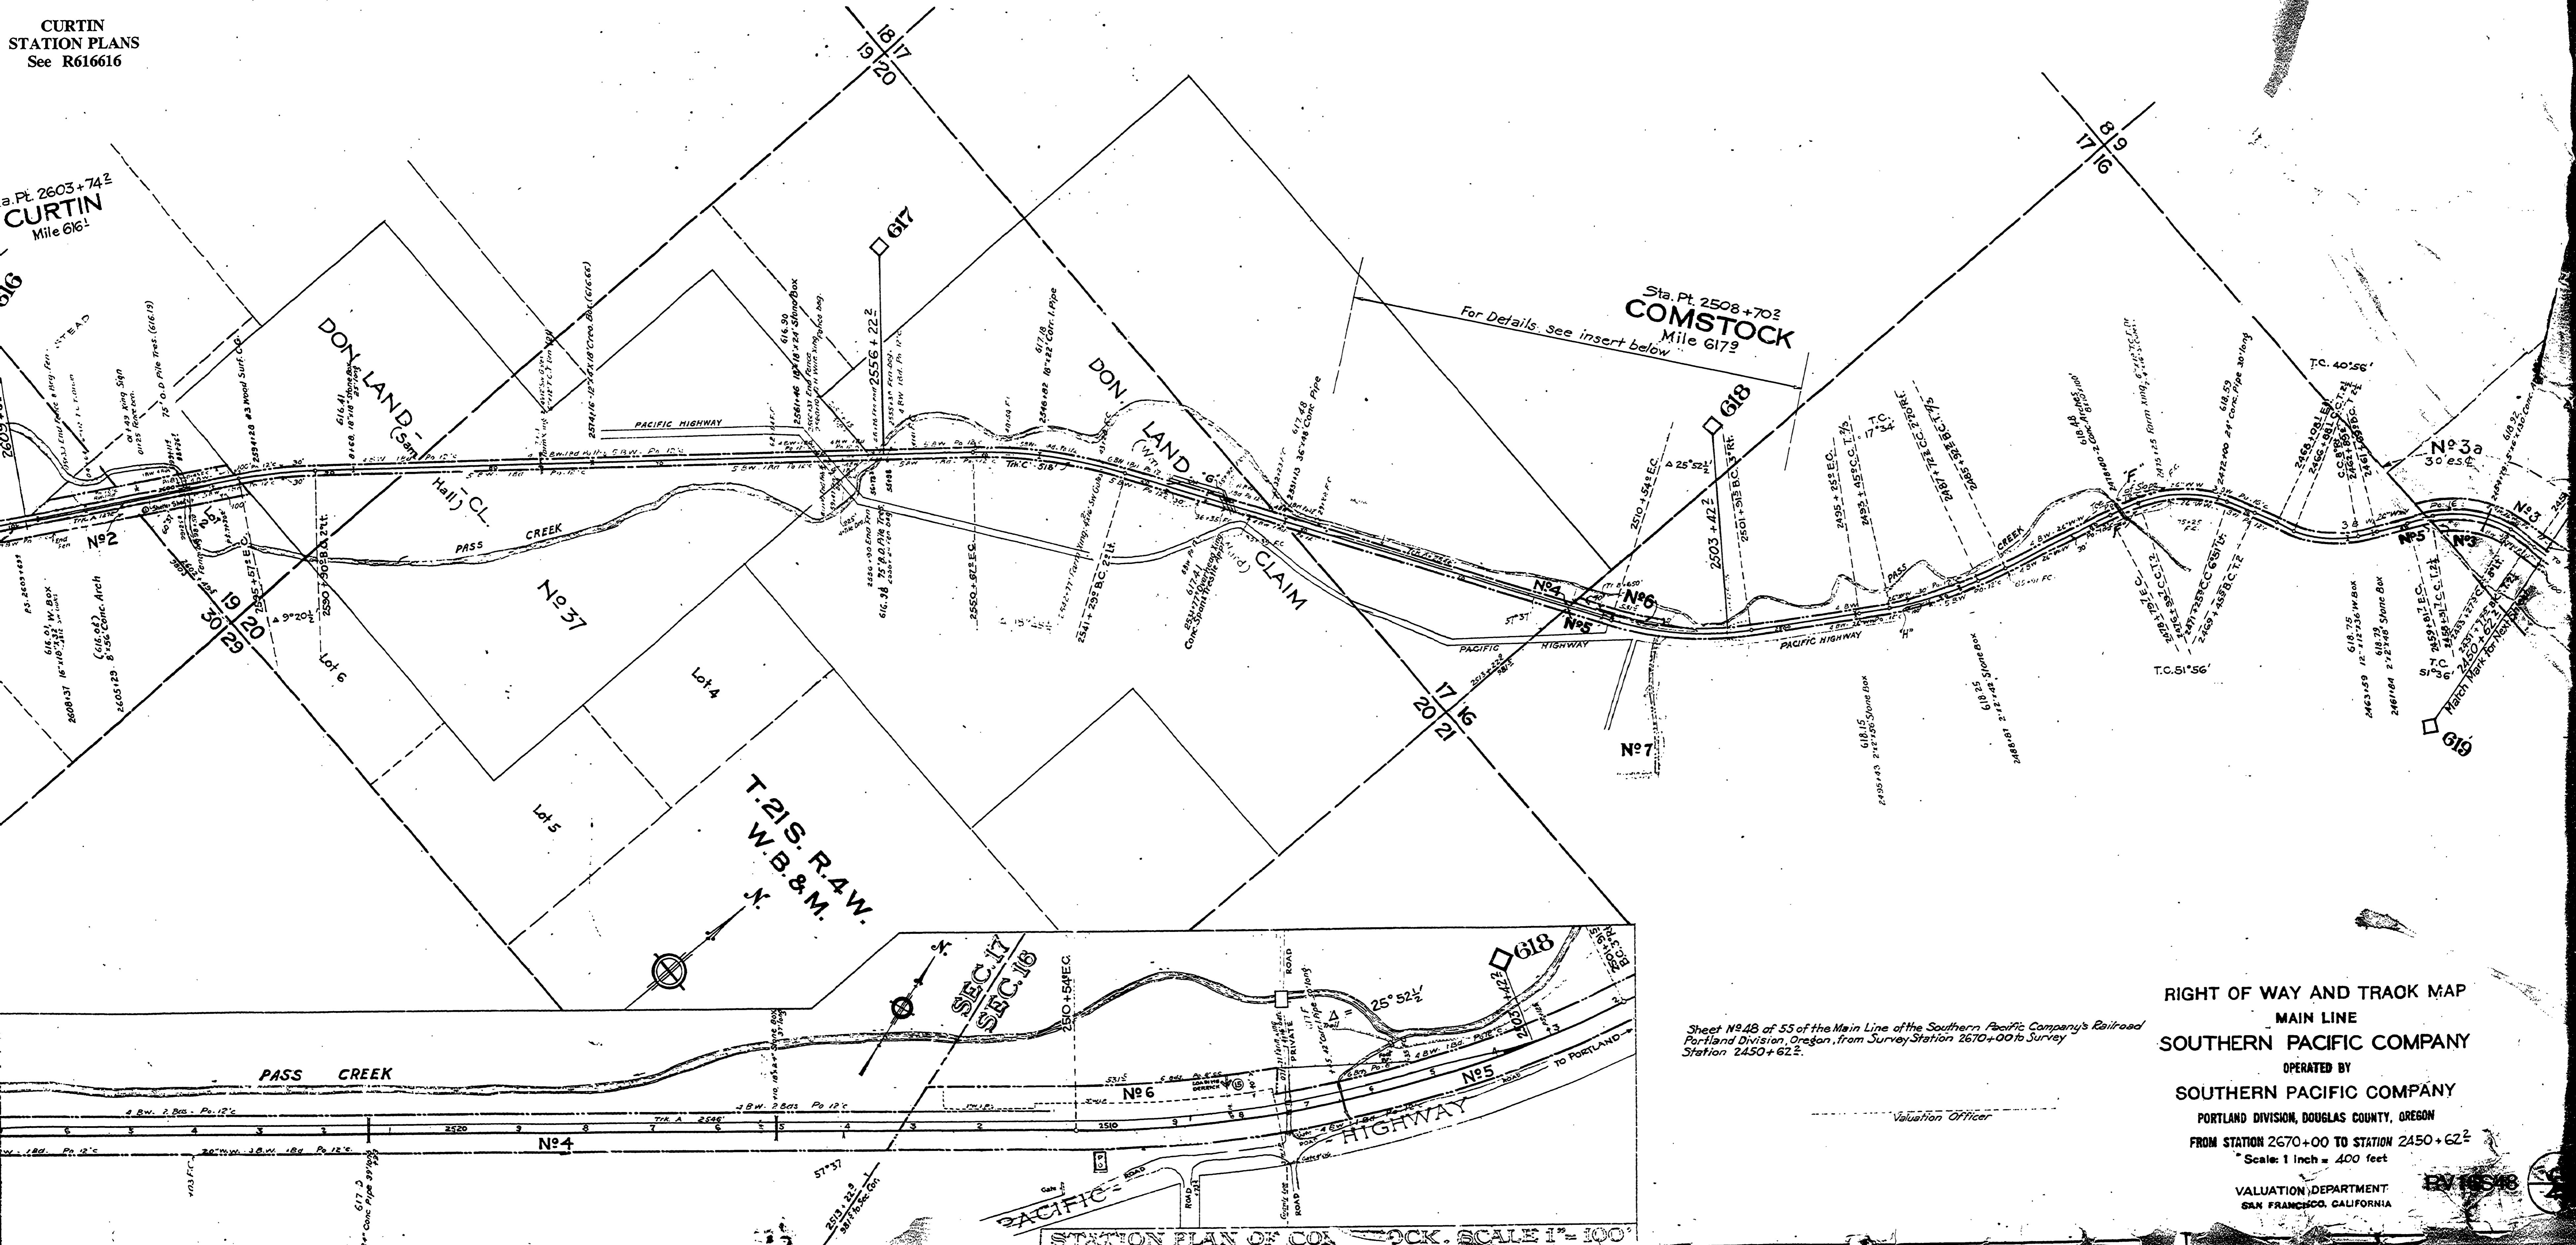

Sta. Pt. 2508+702
COMSTOCK
Mile 617.9
For Details see insert below

Sheet No. 48 of 55 of the Main Line of the Southern Pacific Company's Railroad
Portland Division, Oregon, from Survey Station 2670+00 to Survey
Station 2450+62.2.

RIGHT OF WAY AND TRACK MAP
MAIN LINE
SOUTHERN PACIFIC COMPANY
OPERATED BY
SOUTHERN PACIFIC COMPANY
PORTLAND DIVISION, DOUGLAS COUNTY, OREGON
FROM STATION 2670+00 TO STATION 2450+62.2
Scale: 1 inch = 400 feet
VALUATION DEPARTMENT
SAN FRANCISCO, CALIFORNIA

STATION PLAN OF COMSTOCK. SCALE 1" = 100'