


DOUGLAS COUNTY HIGHWAY
IMPROVEMENT
 PROFILE AND ALIGNMENT
LOON LAKE ROAD
MILL CREEK SECTION
 SHEET No. 5
 SECTIONS 26, 27, TWP 22 S., RANGE 10 W. W. M.
 STA. 460+00 TO STA. 484+00
 OFFICE OF
 F. C. FREAR
 COUNTY ROADMASTER
 JUNE 1923
 SCALE: HOR. lin.=100ft. VERTICAL lin.=10ft.

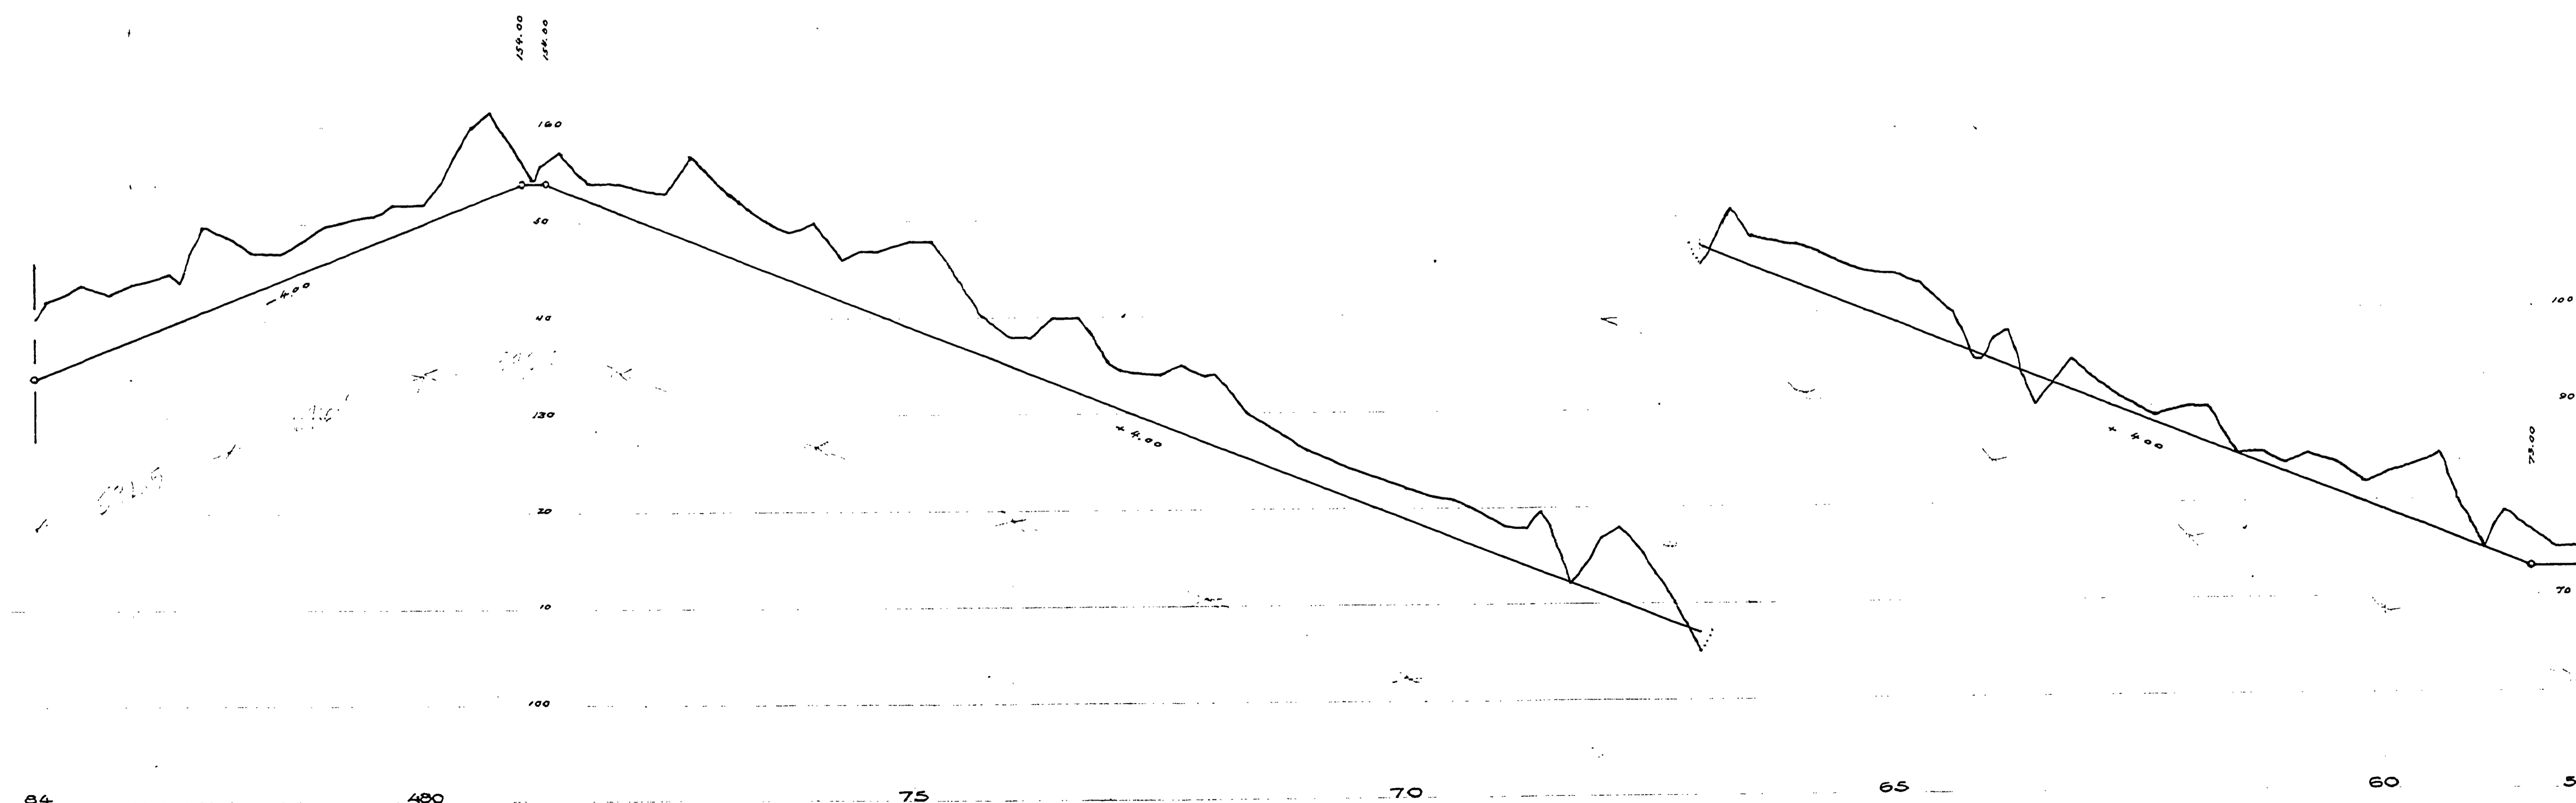

02280280

M.P. 2.28-2.30

JUNE 1922, JUNE 1923 at 5 & 6

Road No. 3

5

