


P. F. BARKER

W. S. McELHINNY

CREEK


NORTH

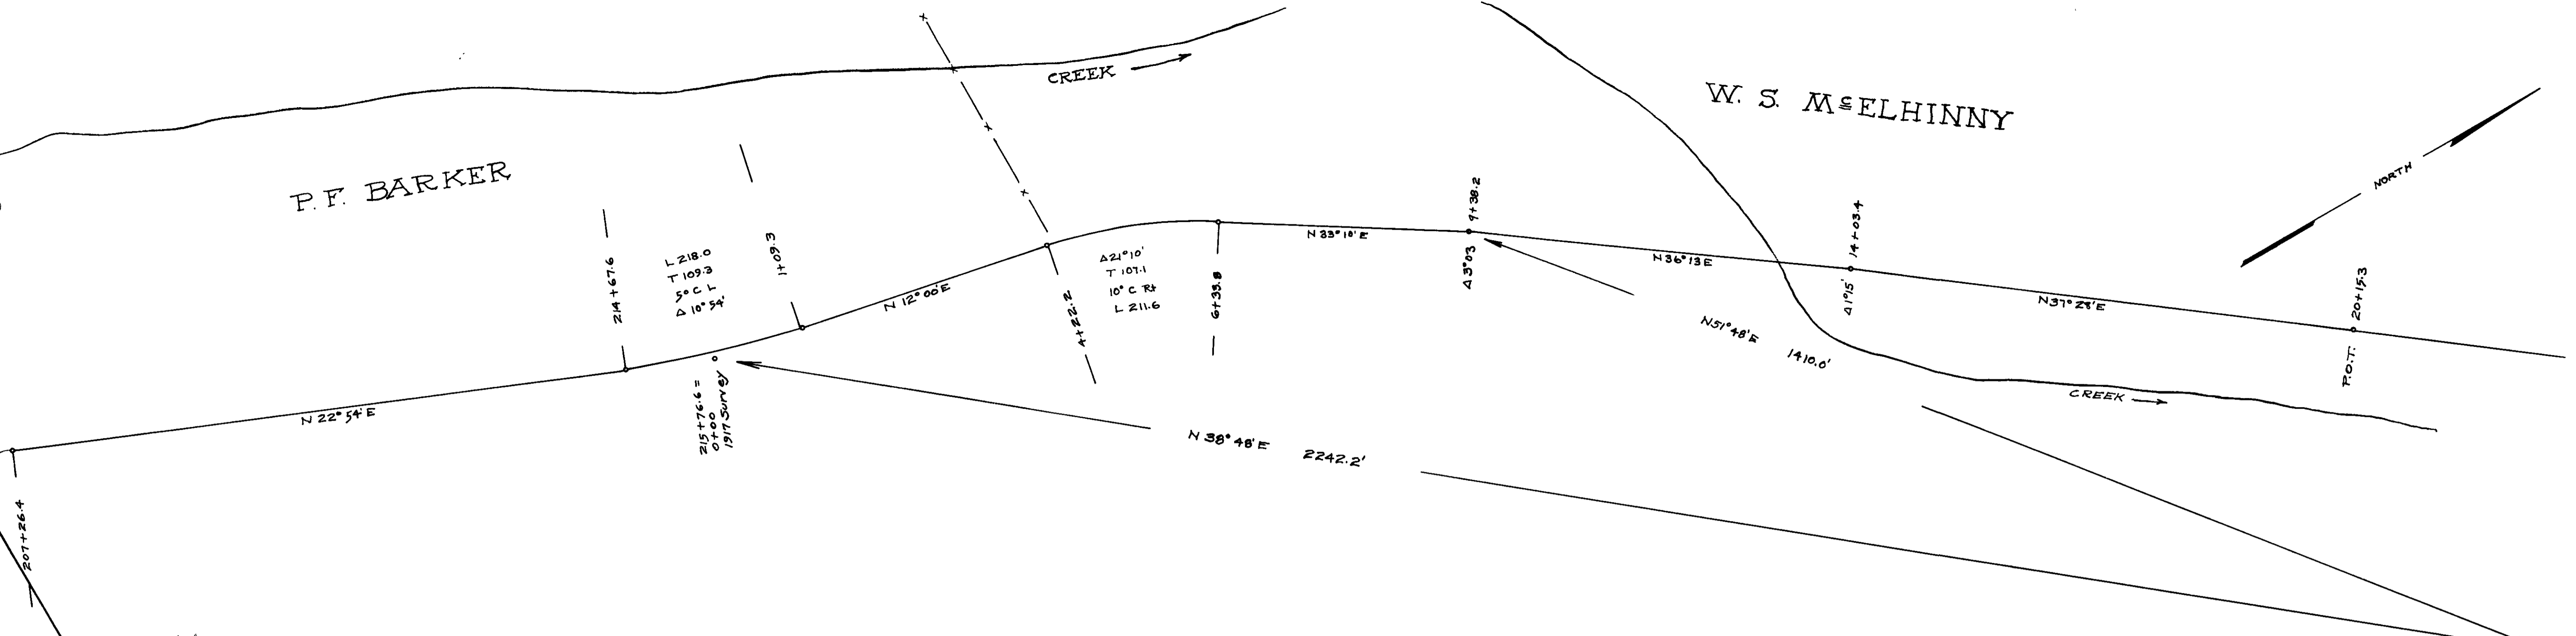

DOUGLAS COUNTY
HIGHWAY IMPROVEMENT
F.C. FREAR COUNTY ENGR.
DIXONVILLE - GLIDE ROAD
MARKET ROAD NO. 4

SECTION 31
SECTION 32

SHEET 8

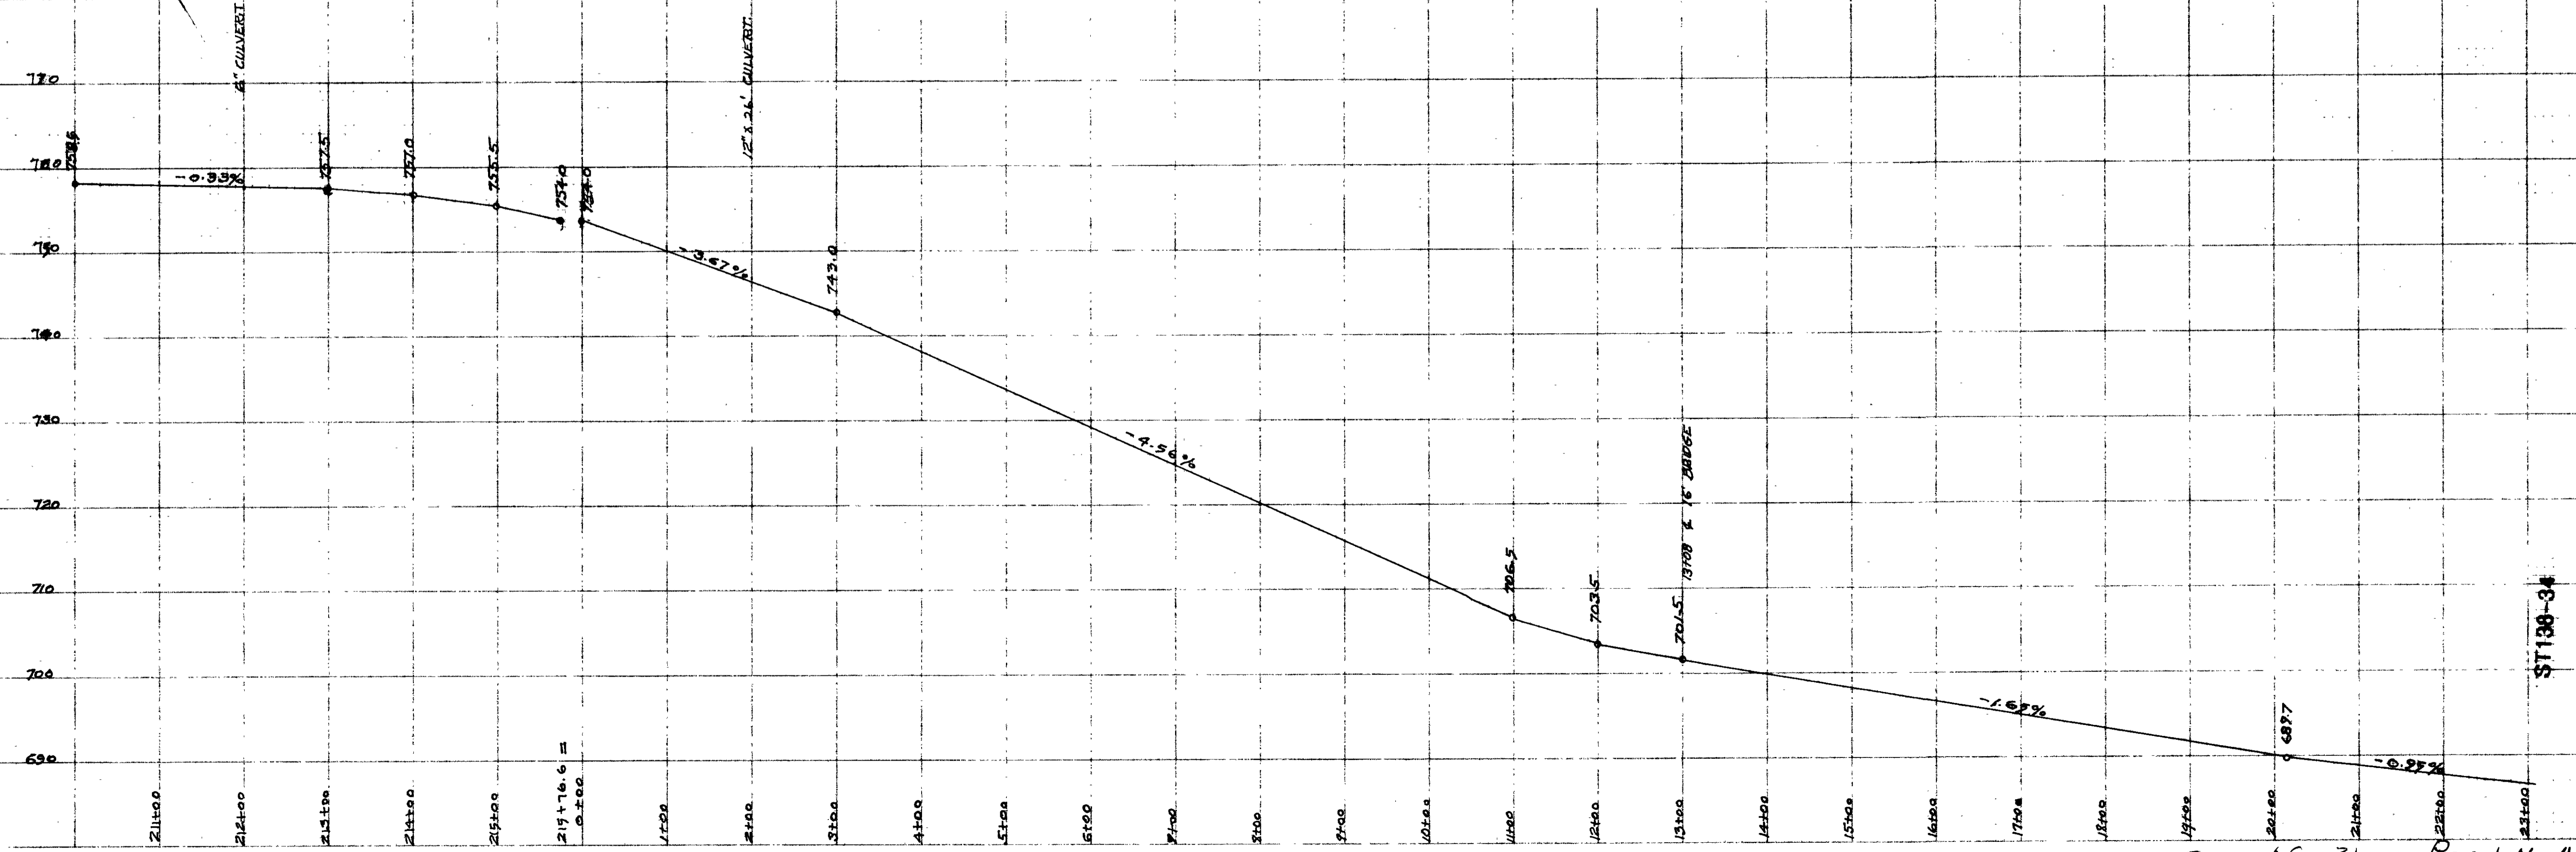

T. 26-4 Sec 31 Road No 4

3A