



DOUGLAS COUNTY HIGHWAY IMPROVEMENT
PROFILE & ALIGNMENT
EDENBOWER UMPQUA ROAD
BACON SECTION
SECTION 7-18-19 T.26S.R.6W.W.M.
STA. 0+00 - STA. 75+94.3

OFFICE OF
F. C. FREAR
 COUNTY SURVEYOR
 &
 ROADMASTER
 Sheet No. 1

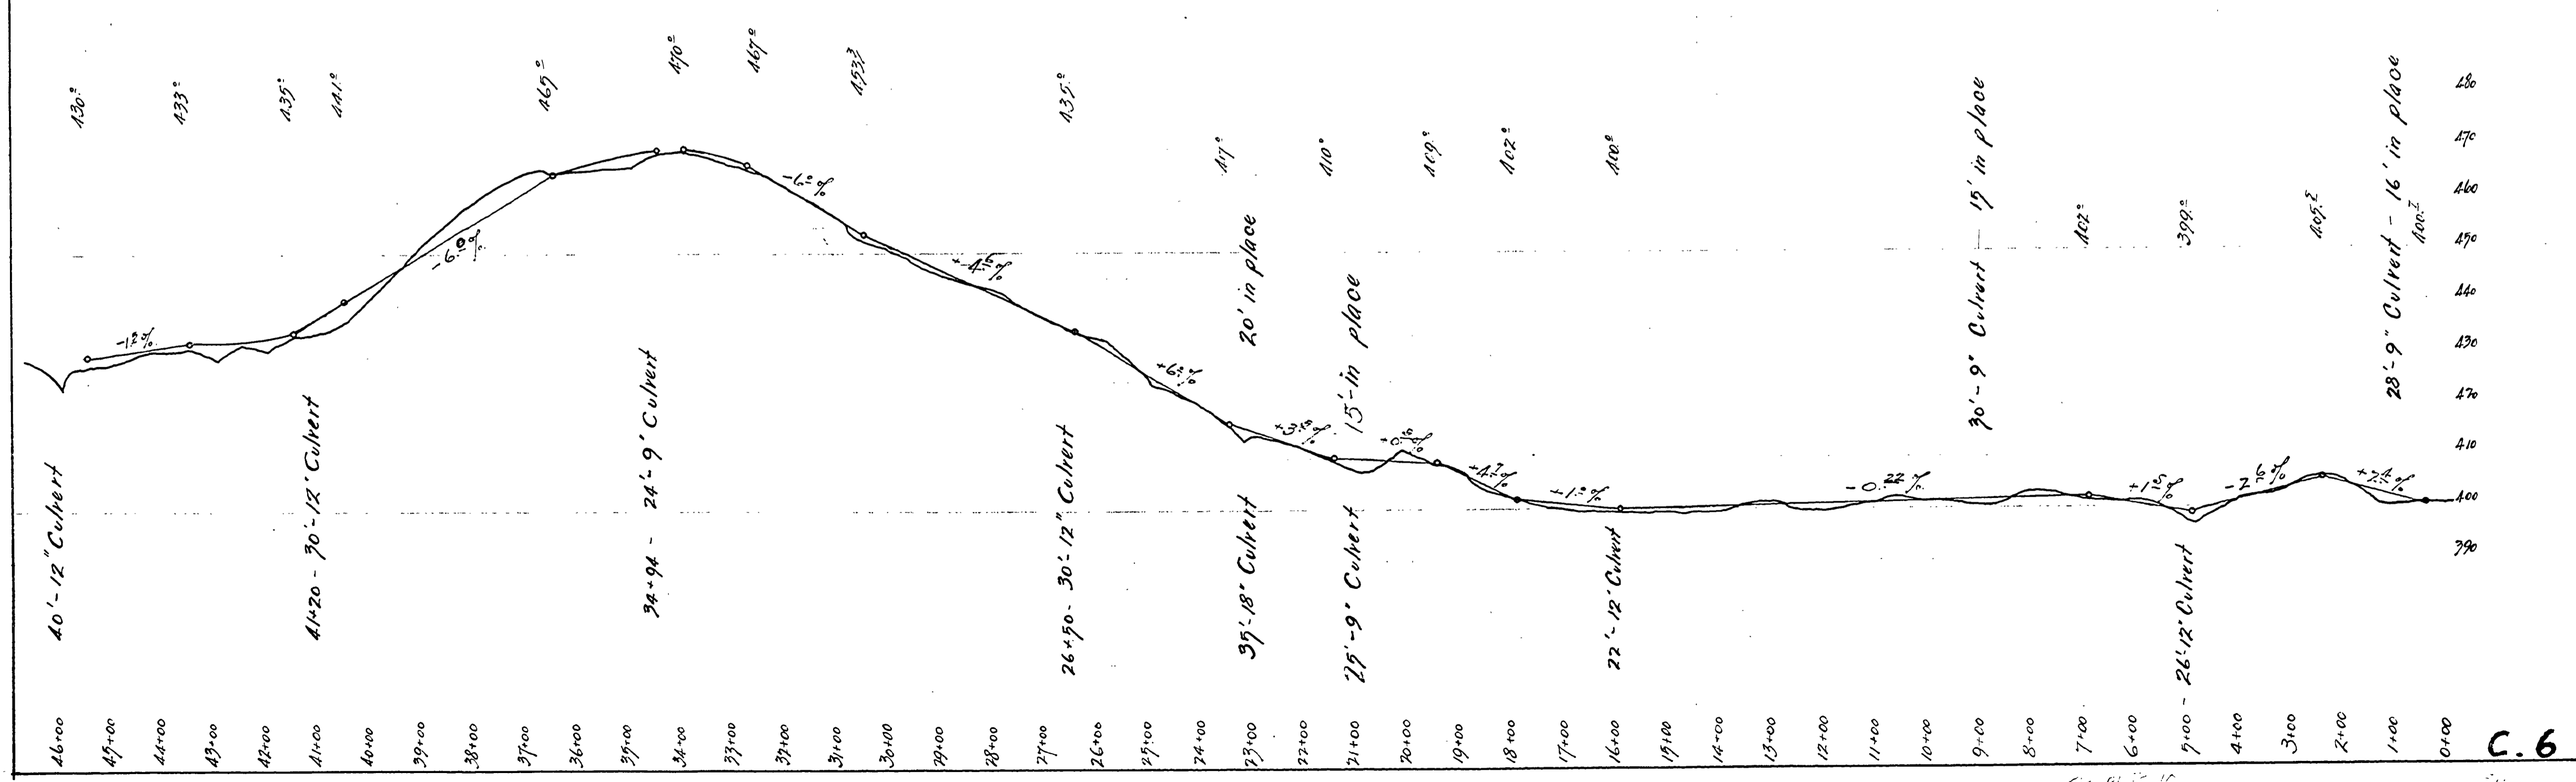


C.6

10001000

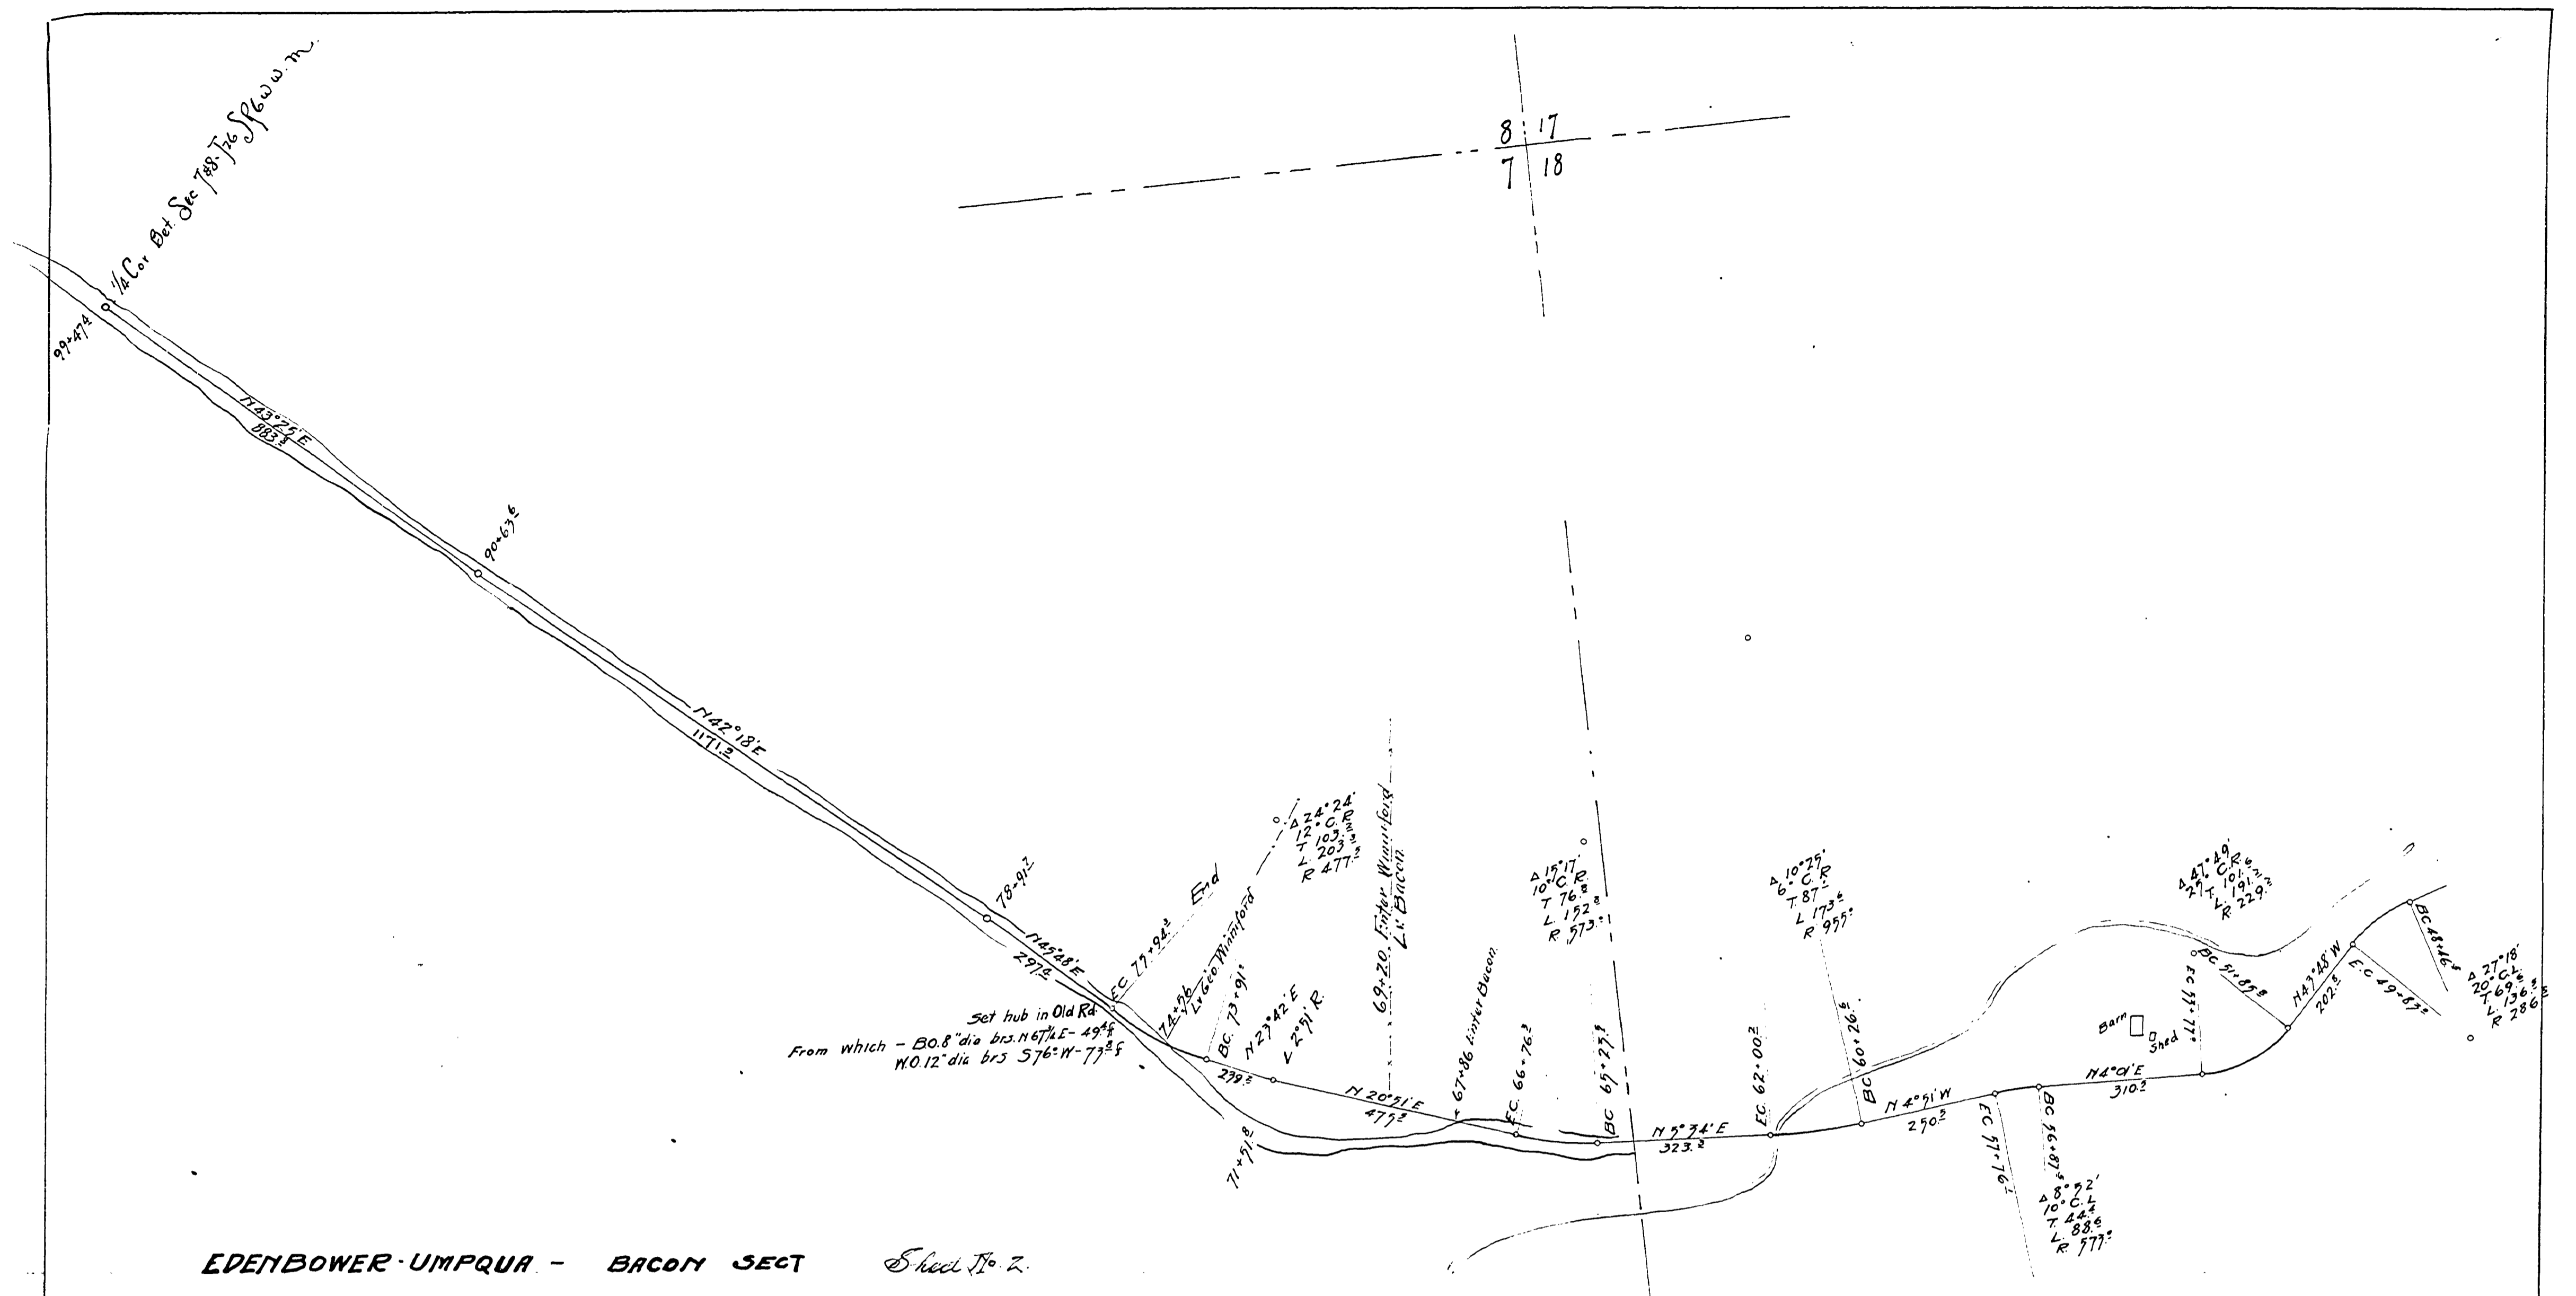

EDENBOWER-UMPQUA - BRCON SECT Sheet No. 2.

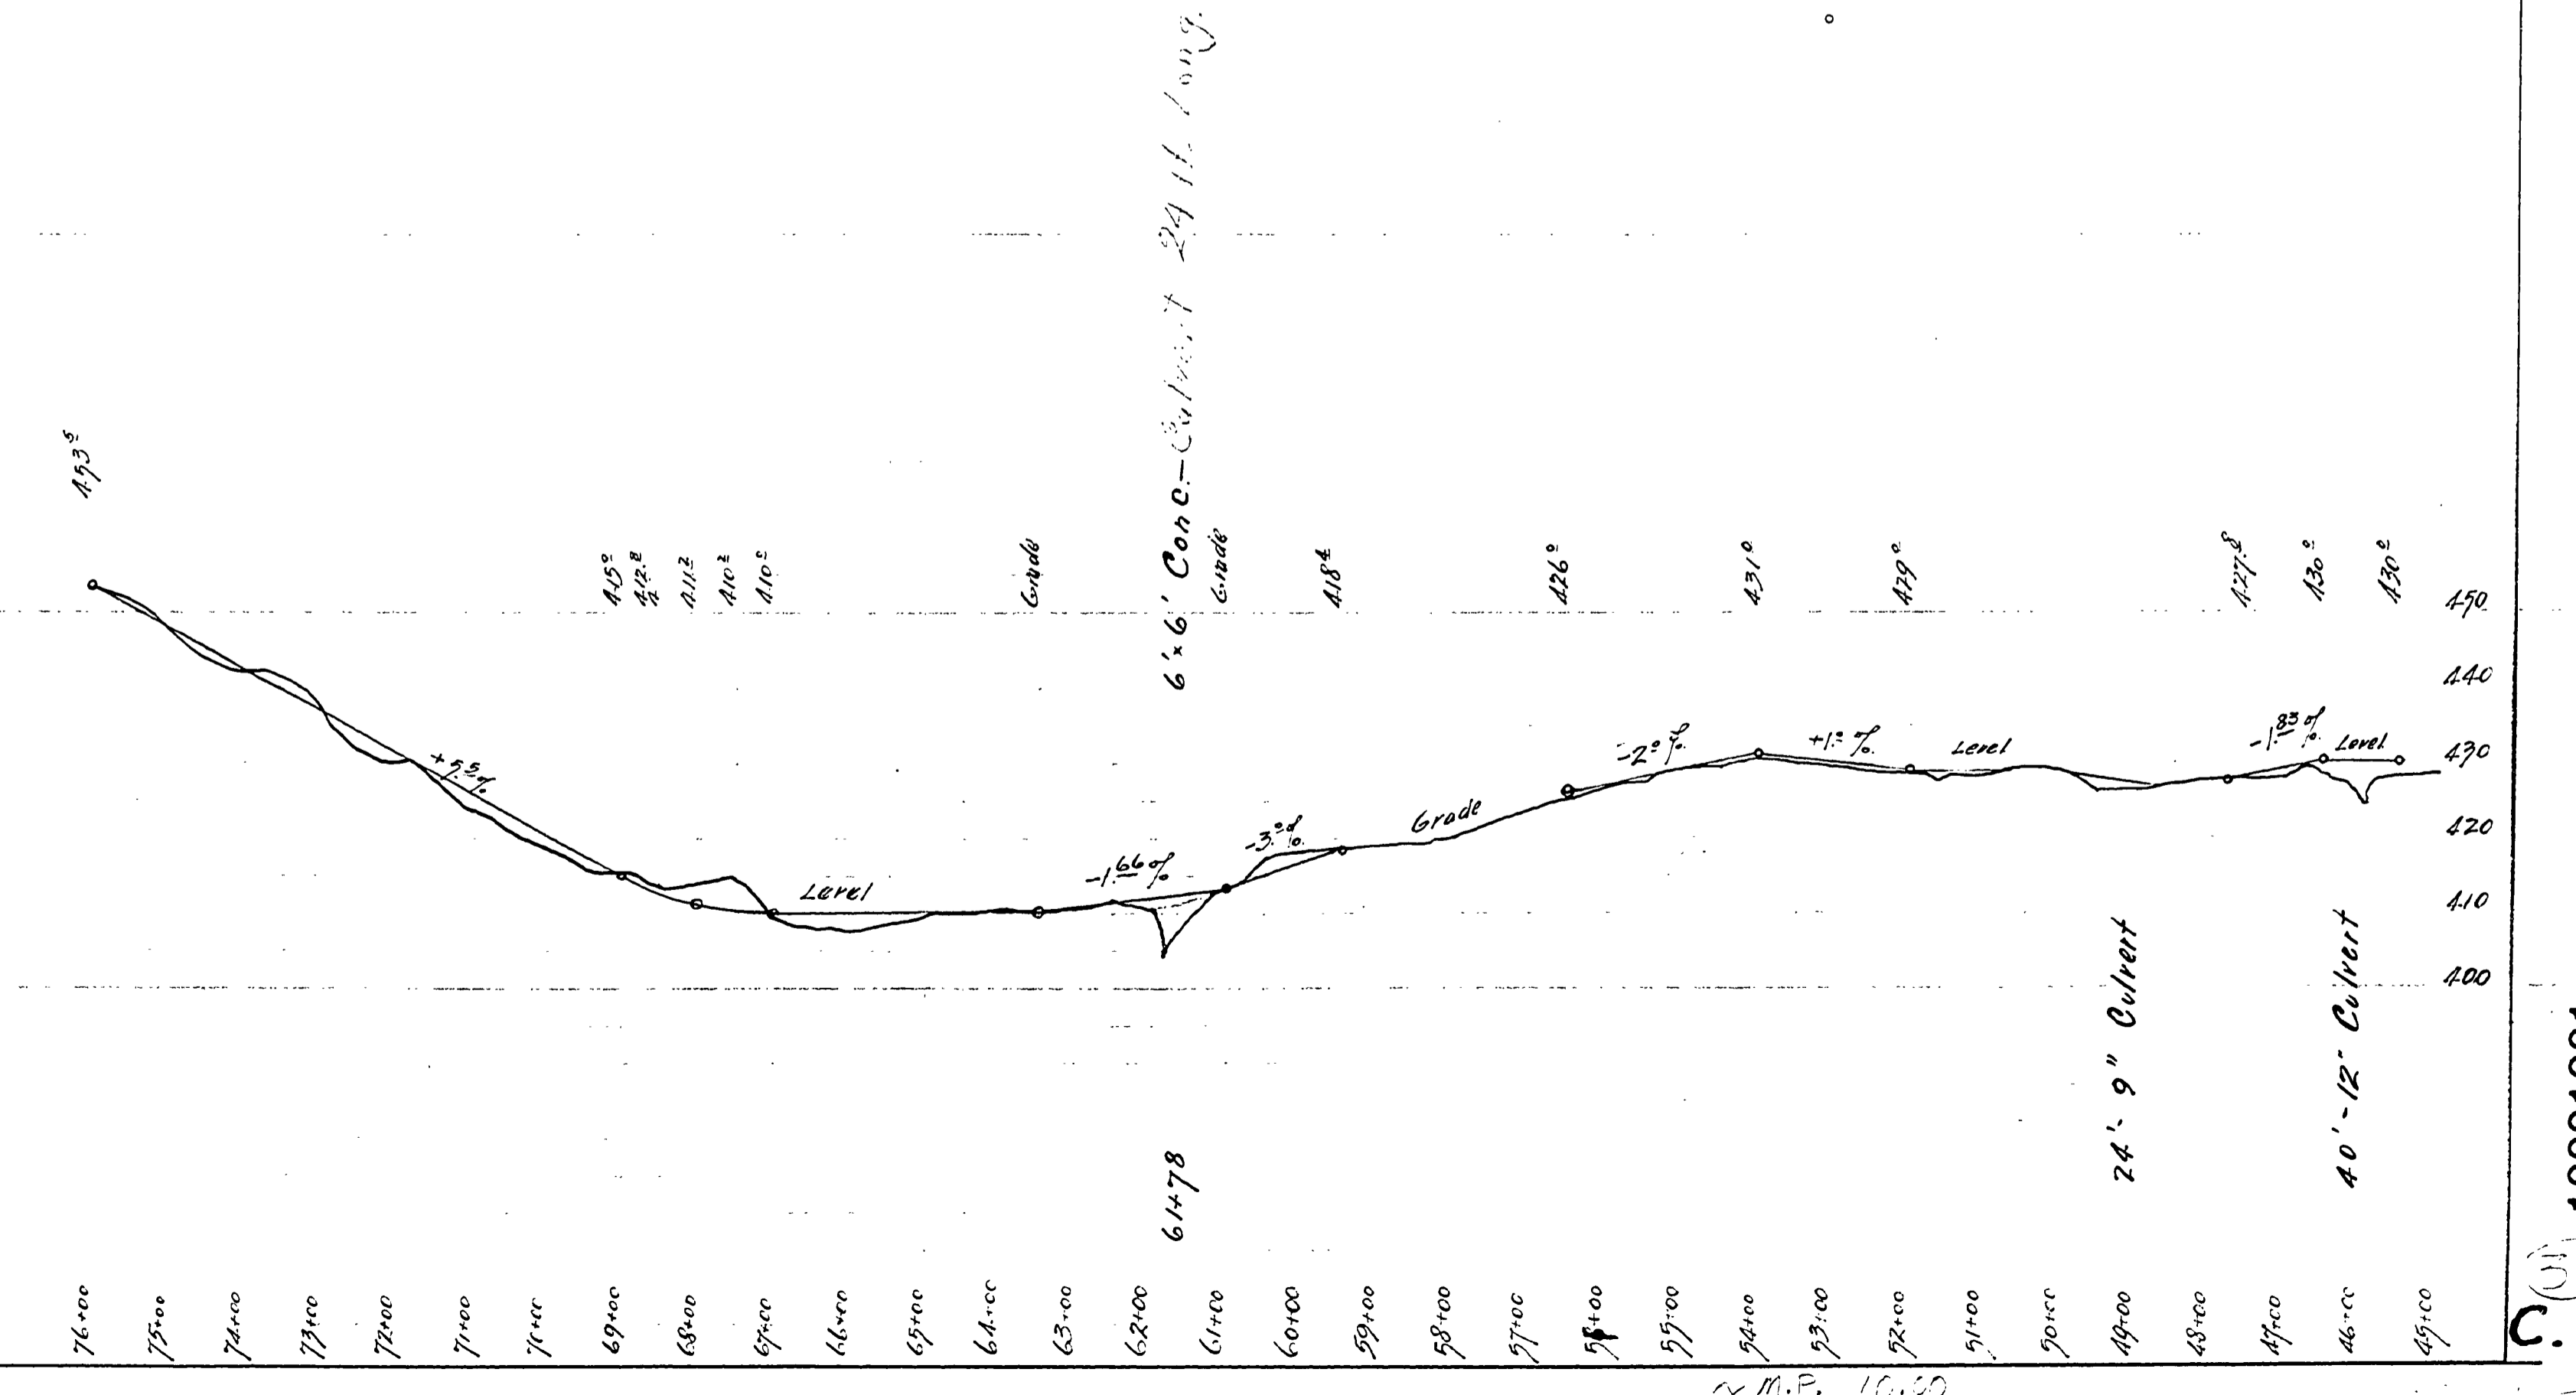

10001001
C.6

M.P. 10.50

