


DOUGLAS COUNTY HIGHWAY IMPROVEMENT
PROFILE AND ALIGNMENT
ROCHESTER BRIDGE — ELKTON
KESTERSON HILL SECTION
SECS. 5-6-8-17-20 TWP. 23S. R. 7 W.W.M.
STA. 163+66.5 TO STA. 218+51.0

OFFICE OF
 F.C. FREAR
 COUNTY ROADMASTER
 SCALE: HOR. 1 in. = 100 FT. VER. 1 in. = 10 FT.
 SHEET NO. 5

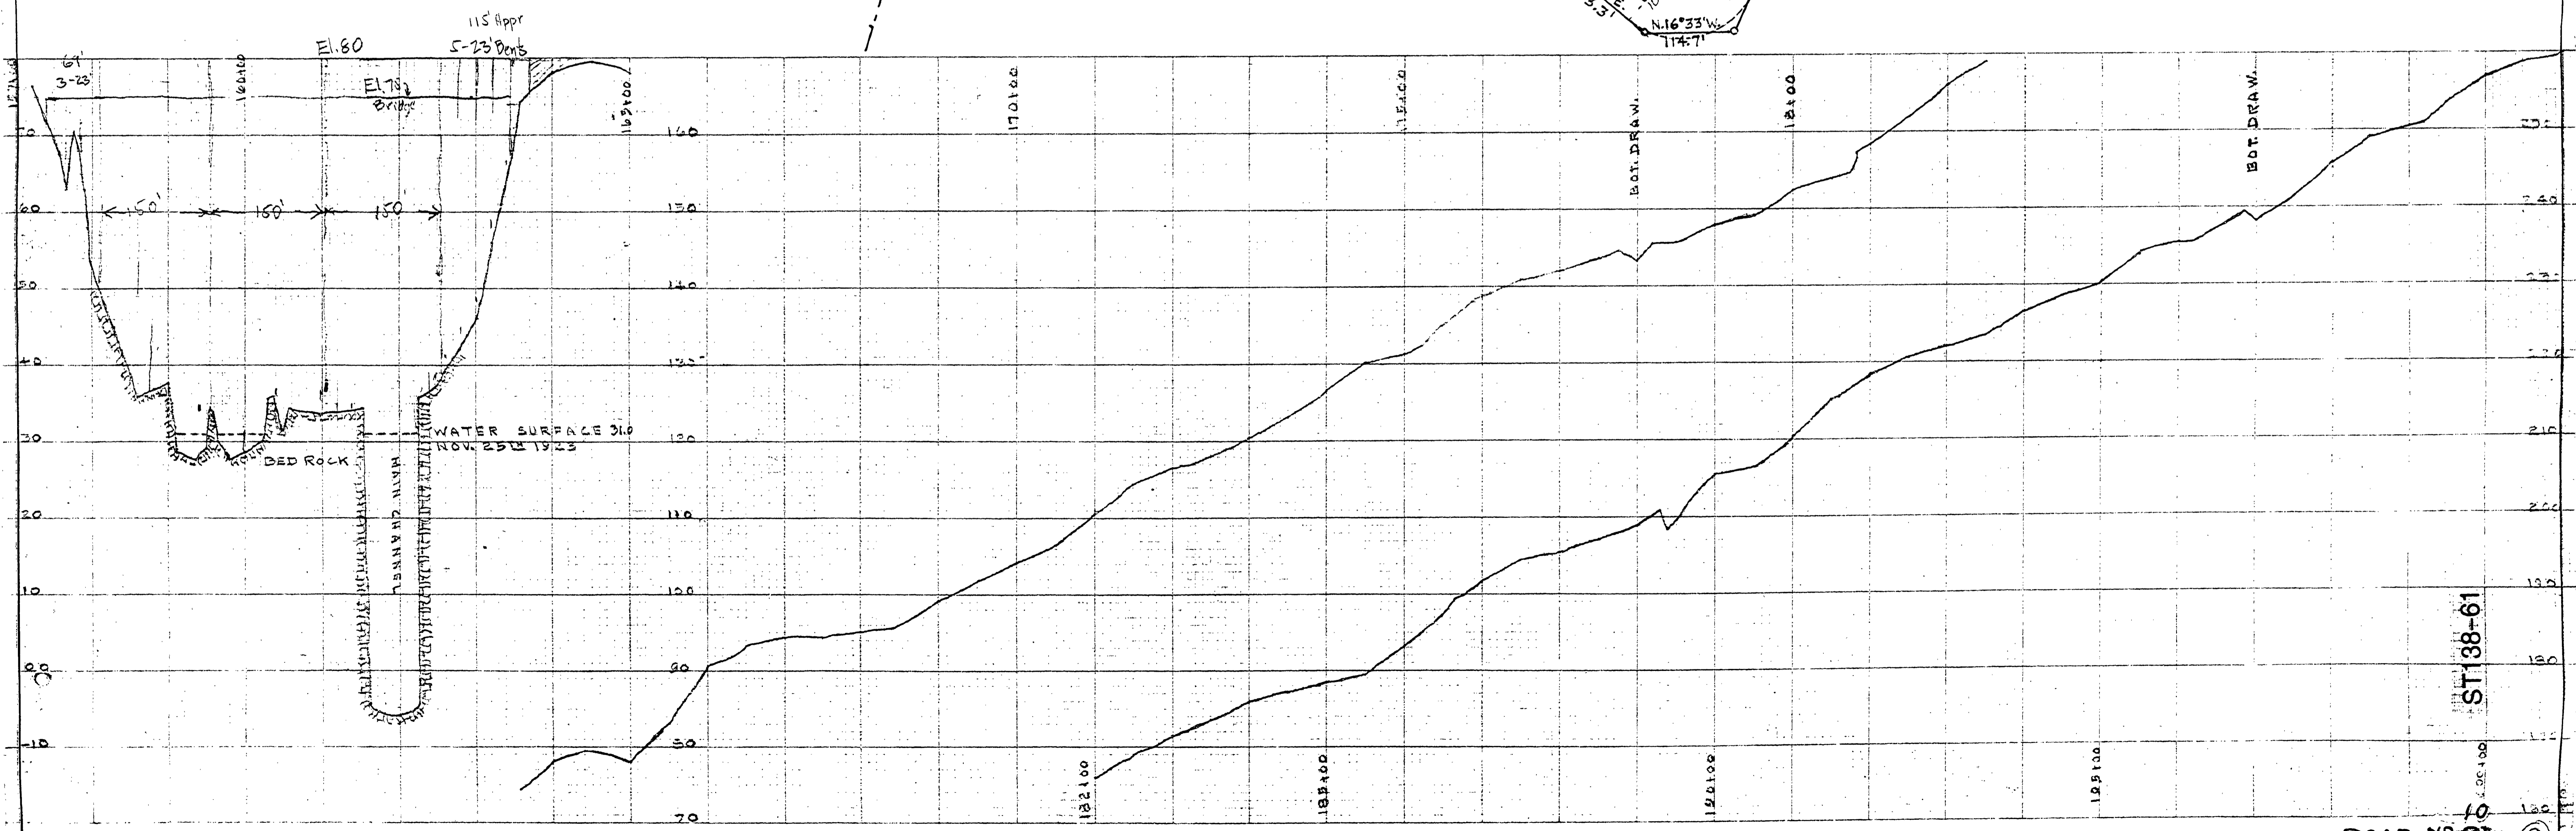

ST 188-61