


DOUGLAS COUNTY
 HIGHWAY IMPROVEMENT
 RICE VALLEY ROAD NUMBER 30
 COUNTY ENGINEER
 MARCH 1926
 Scale 1"=100'

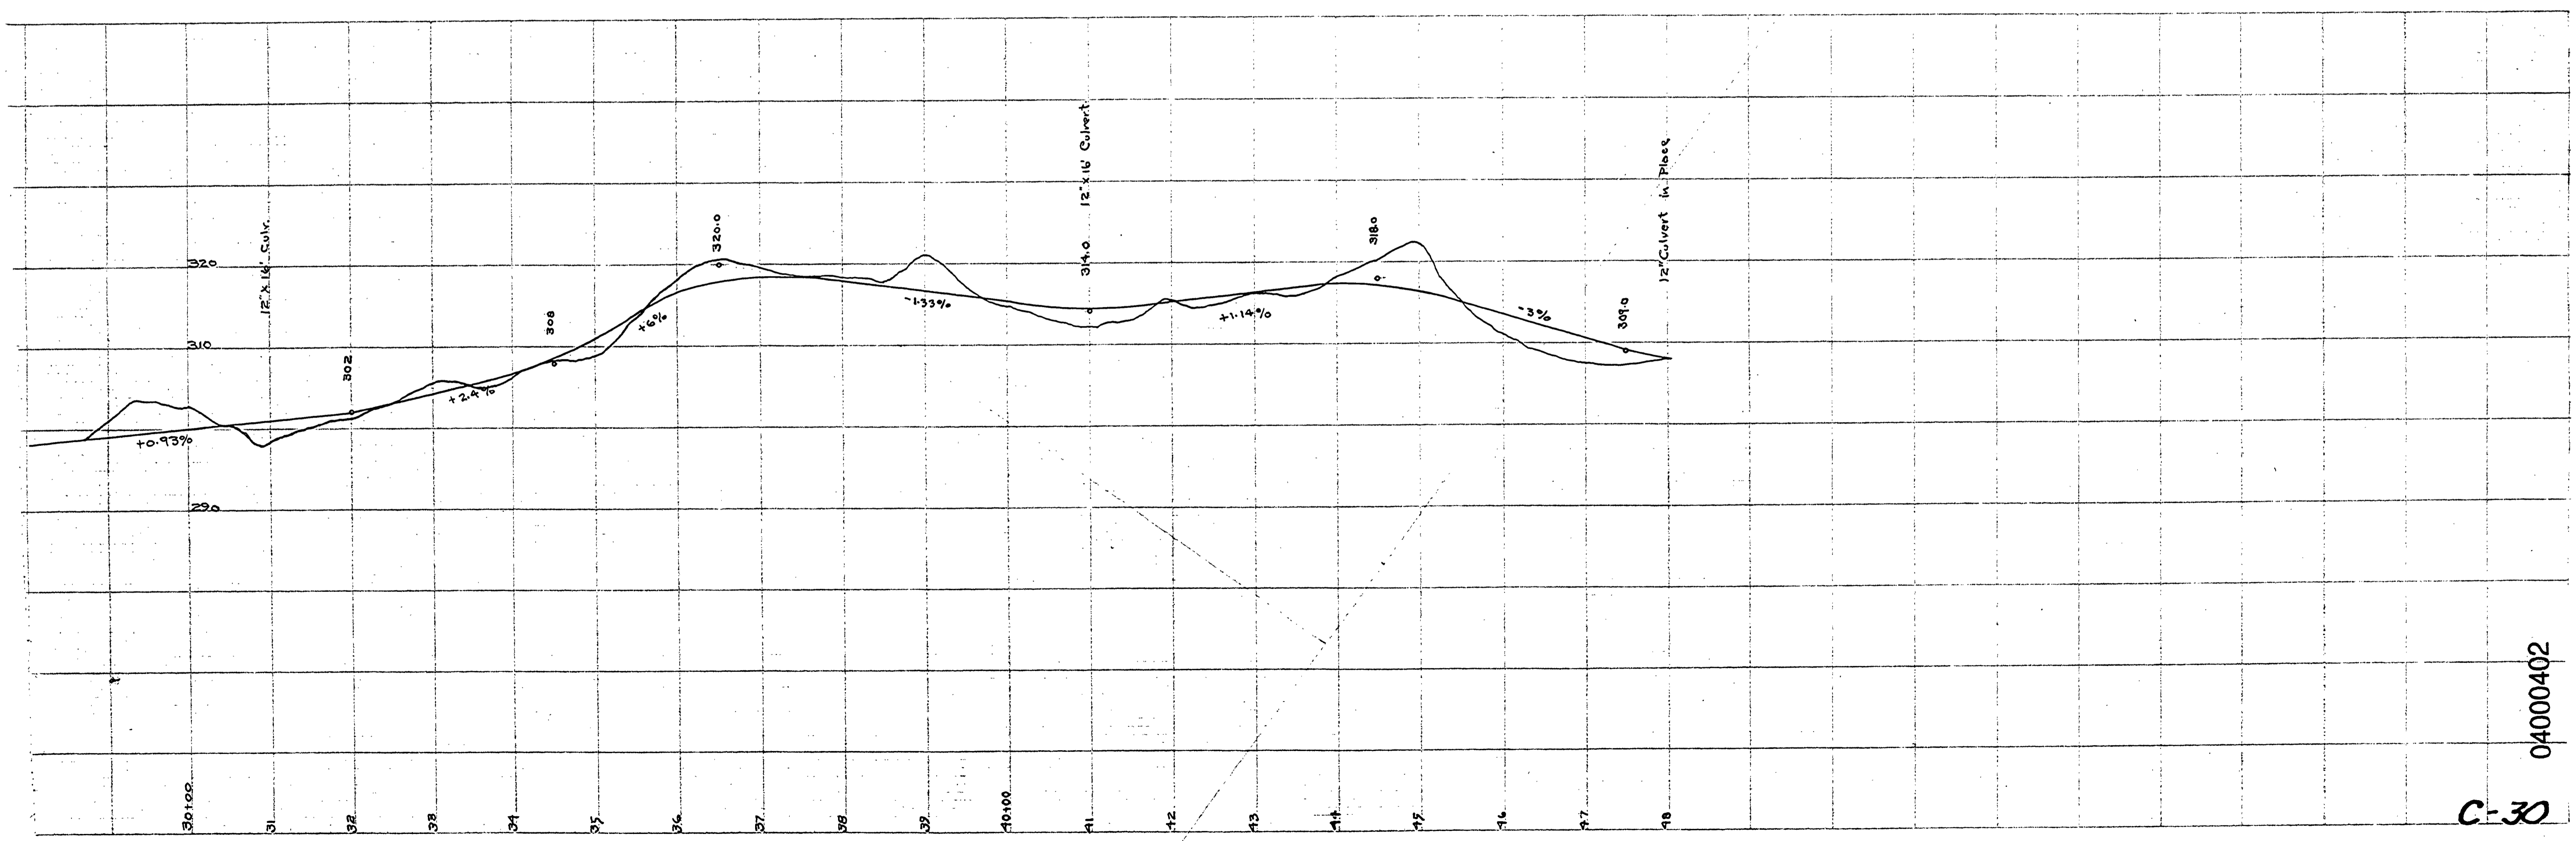

04000402
 C-30

~M.P. 4.00

T 23-S SEC 16, 17 20J21 MAR. 1926

T 23-S SEC 16, 17 20J21 MAR. 1926 (12)

