


• Indicates 3/4" Iron Pins & 4x4 Posts

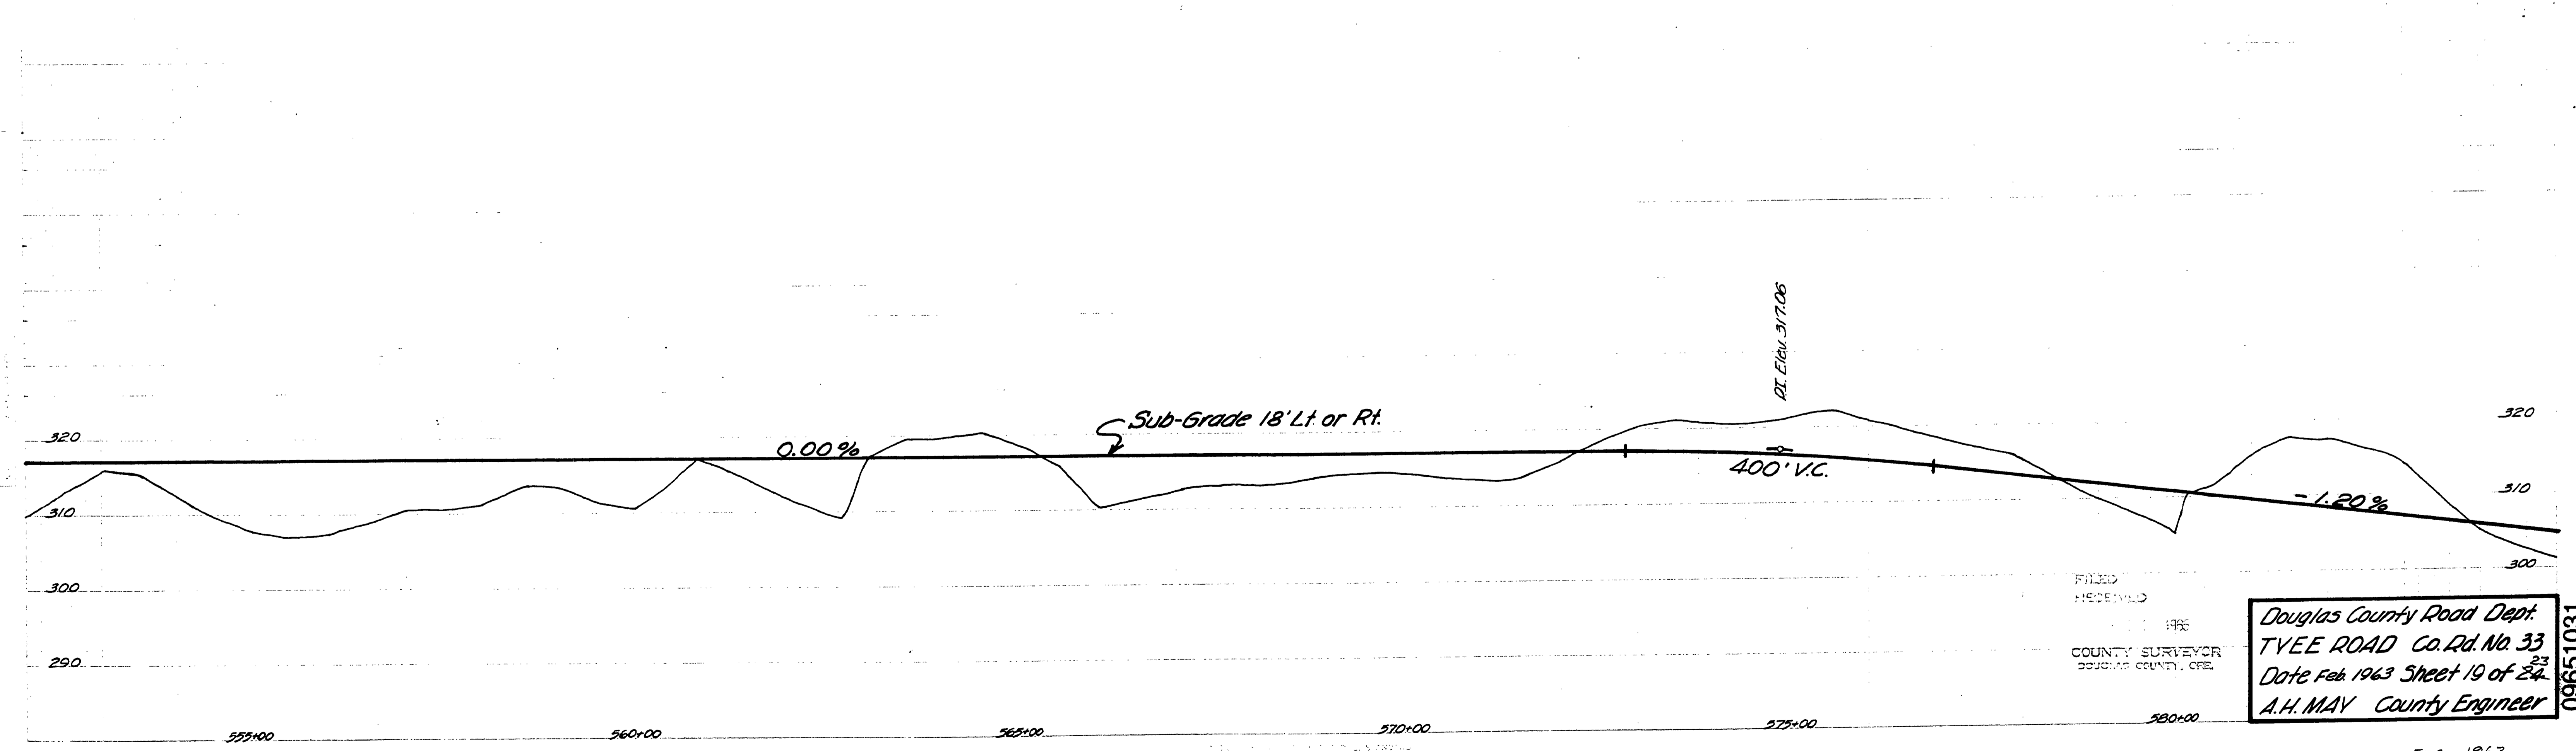

FILED
 RECEIVED
 1963
 COUNTY SURVEYOR
 DOUGLAS COUNTY, ORE.

Douglas County Road Dept.
 TVEE ROAD Co. Rd. No. 33
 Date Feb. 1963 Sheet 19 of 24
 A.H. MAY County Engineer

09651031

M.P. 9.65 - 10.31

Co. Rd. #33 FEB, 1963 sht. 19 of 24

(15)