


• DESIGNATES 3/8" IRON ROD

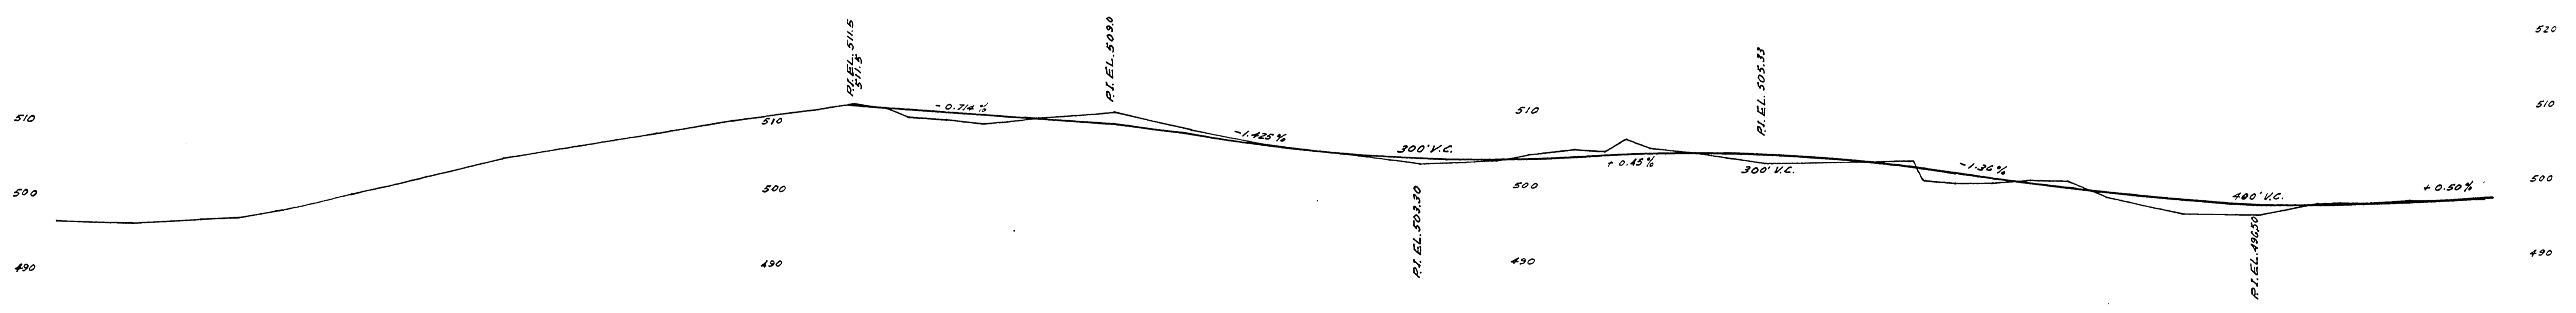

DOUGLAS COUNTY, OREGON
 GLENBROOK LOOP RD. NO. 39
 TWP. 30 S JUNE 1956
 RNG. 6 W SHEET NO. 1
 SEC. 33 OF 5 SHEETS

SCALES
 MAP 1" = 100'
 PROFILE HOR. 1" = 100'
 VERT 1" = 10'
 A.H. MAY COUNTY ENGINEER

FILED
 RECEIVED
 SEP 20 1957
 COUNTY SURVEYOR
 DOUGLAS COUNTY, OREGON

03570408

0+00 5+00 10+00 15+00 20+00 25+00 30+00

M.P. 3.57-4.08

G. Rd. # 39 June, 1956 Sht. 1 of 5

