


20133  
 End of Road  
 Sec. Cor. 10-11-14-15  
 Sec. Cor. 10-11-14-15  
 Sec. N 5° W 1009.2  
 Cherty Br. S 32° E 185'

DEARLING ROAD SHEET 3 73

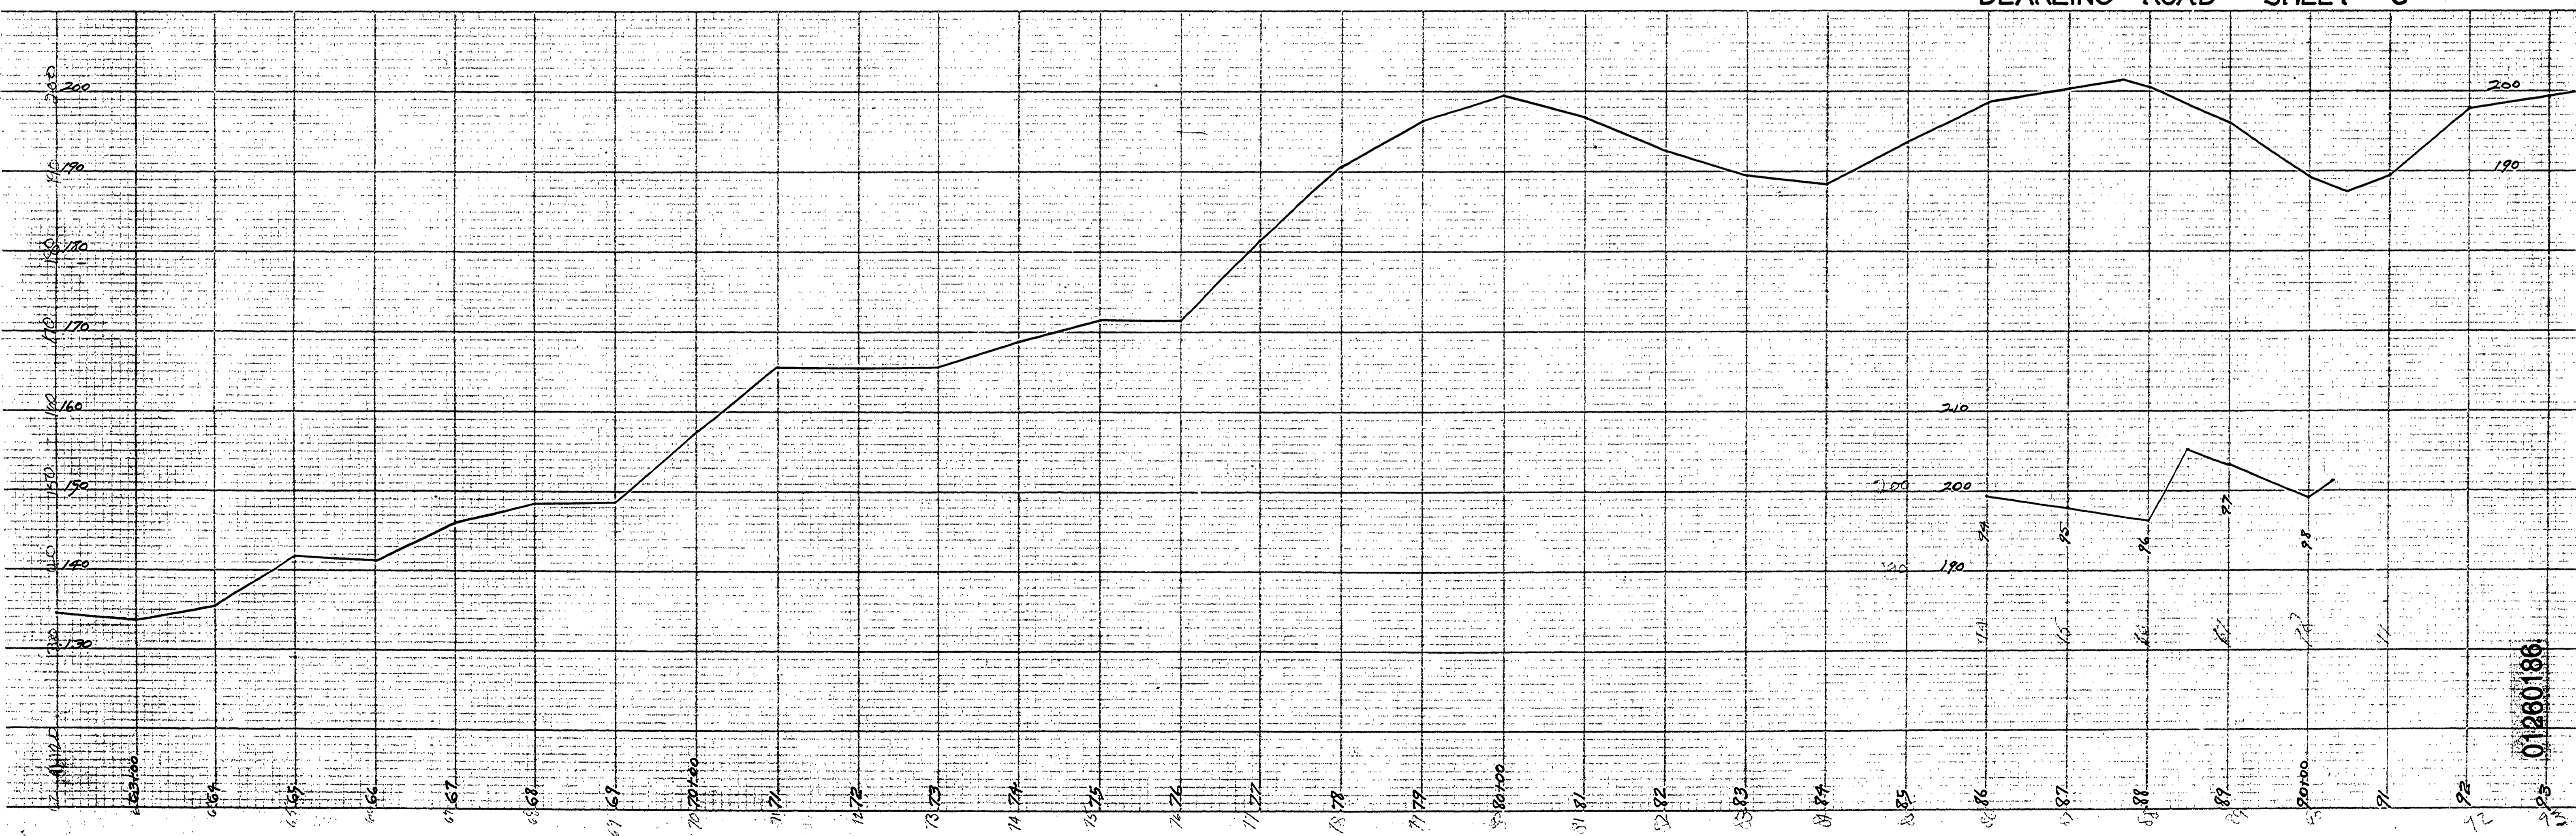

M.P. 1.26 - 1.86

73  
 T 24-65.14, 15, 22 #23 JAN 1926 SHEET 3 OF 3

01260186

ON INTERIOR REVERSE SIDE

PRINTED IN U.S.A.

PRINTED IN U.S.A.

PRINTED IN U.S.A.

PRINTED IN U.S.A.