

MINOR LAND PARTITION IN SECTION 16, T.26S. R.3W.W.M.

AUGUST 1977 SCALE: 1"=100'

COUNTY SURVEYORS FILE DATA
DO NOT REMOVE FROM OFFICE


FILED *cc*
RECEIVED *sh*

AUG 18 1977

COUNTY SURVEYOR
DOUGLAS COUNTY, ORE.

BASED ON M22-27
ROTATION MAP BEARINGS TO
M22-27 BEARINGS = 0.9526" COUNTER
CLOCKWISE

MAP FILE M46-39A

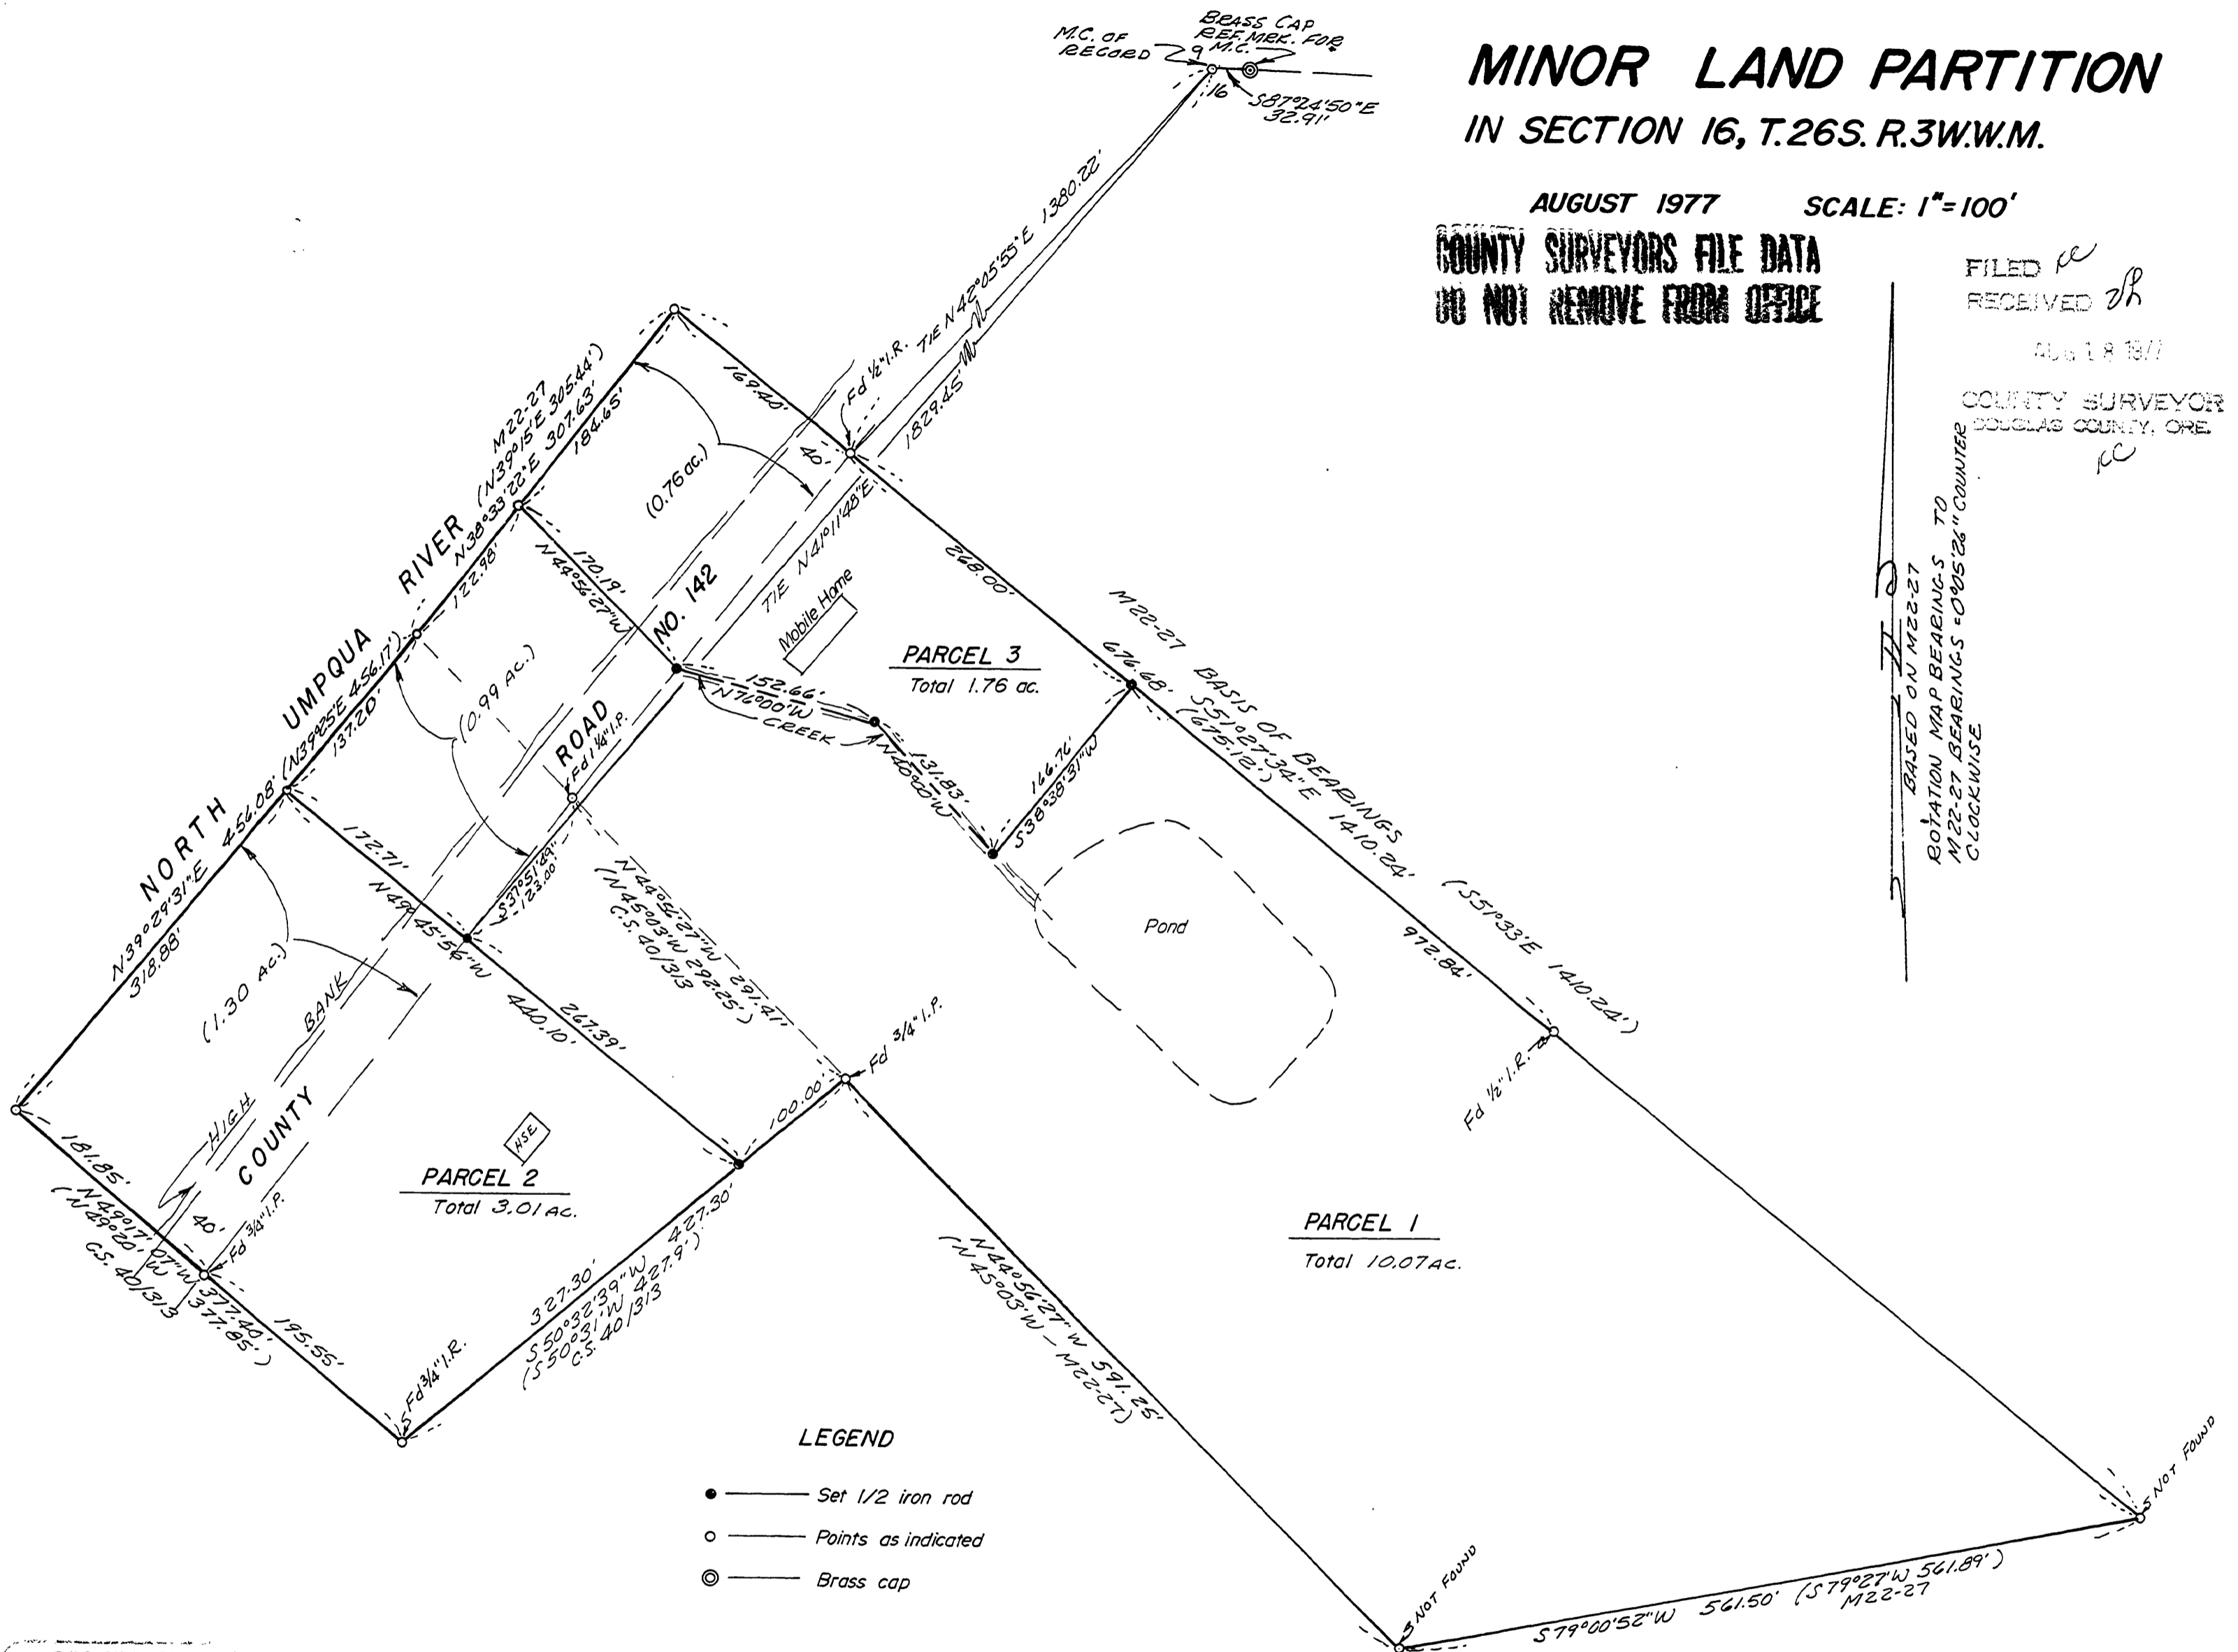

LEGEND

- — Set 1/2 iron rod
- — Points as indicated
- ⊙ — Brass cap

REGISTERED
PROFESSIONAL
LAND SURVEYOR

Glenn S. Sandman

OREGON
JULY 12, 1964
GLENN S. SANDMAN
3151 1/2

SHEET 1 OF 2

MAP FILE _____

6130.0000-24

MAP FILE M46-39A

10/24/77